


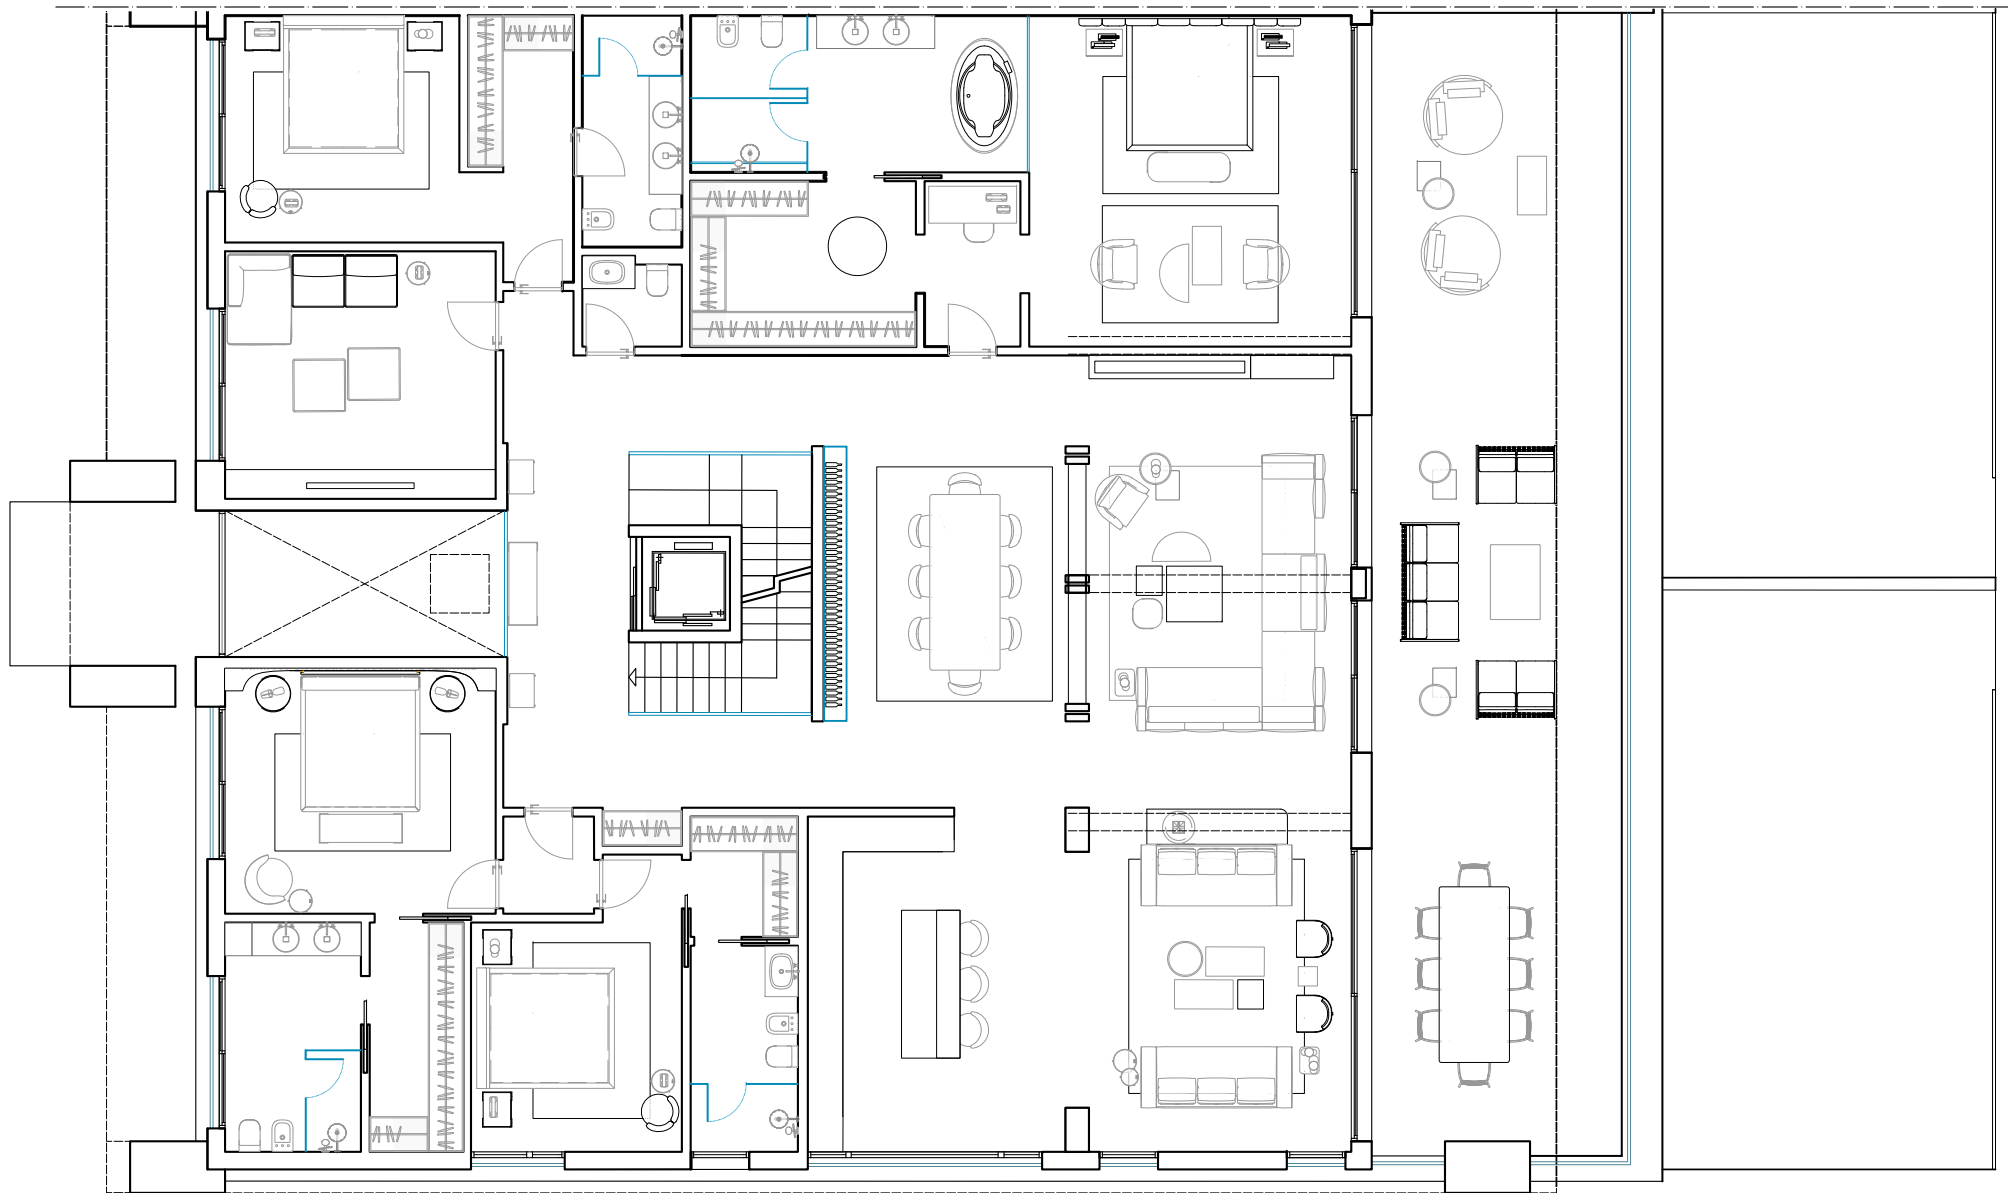

PLANTA ALTA
ESCALA 1/100

