


VILLA 1 · Basement

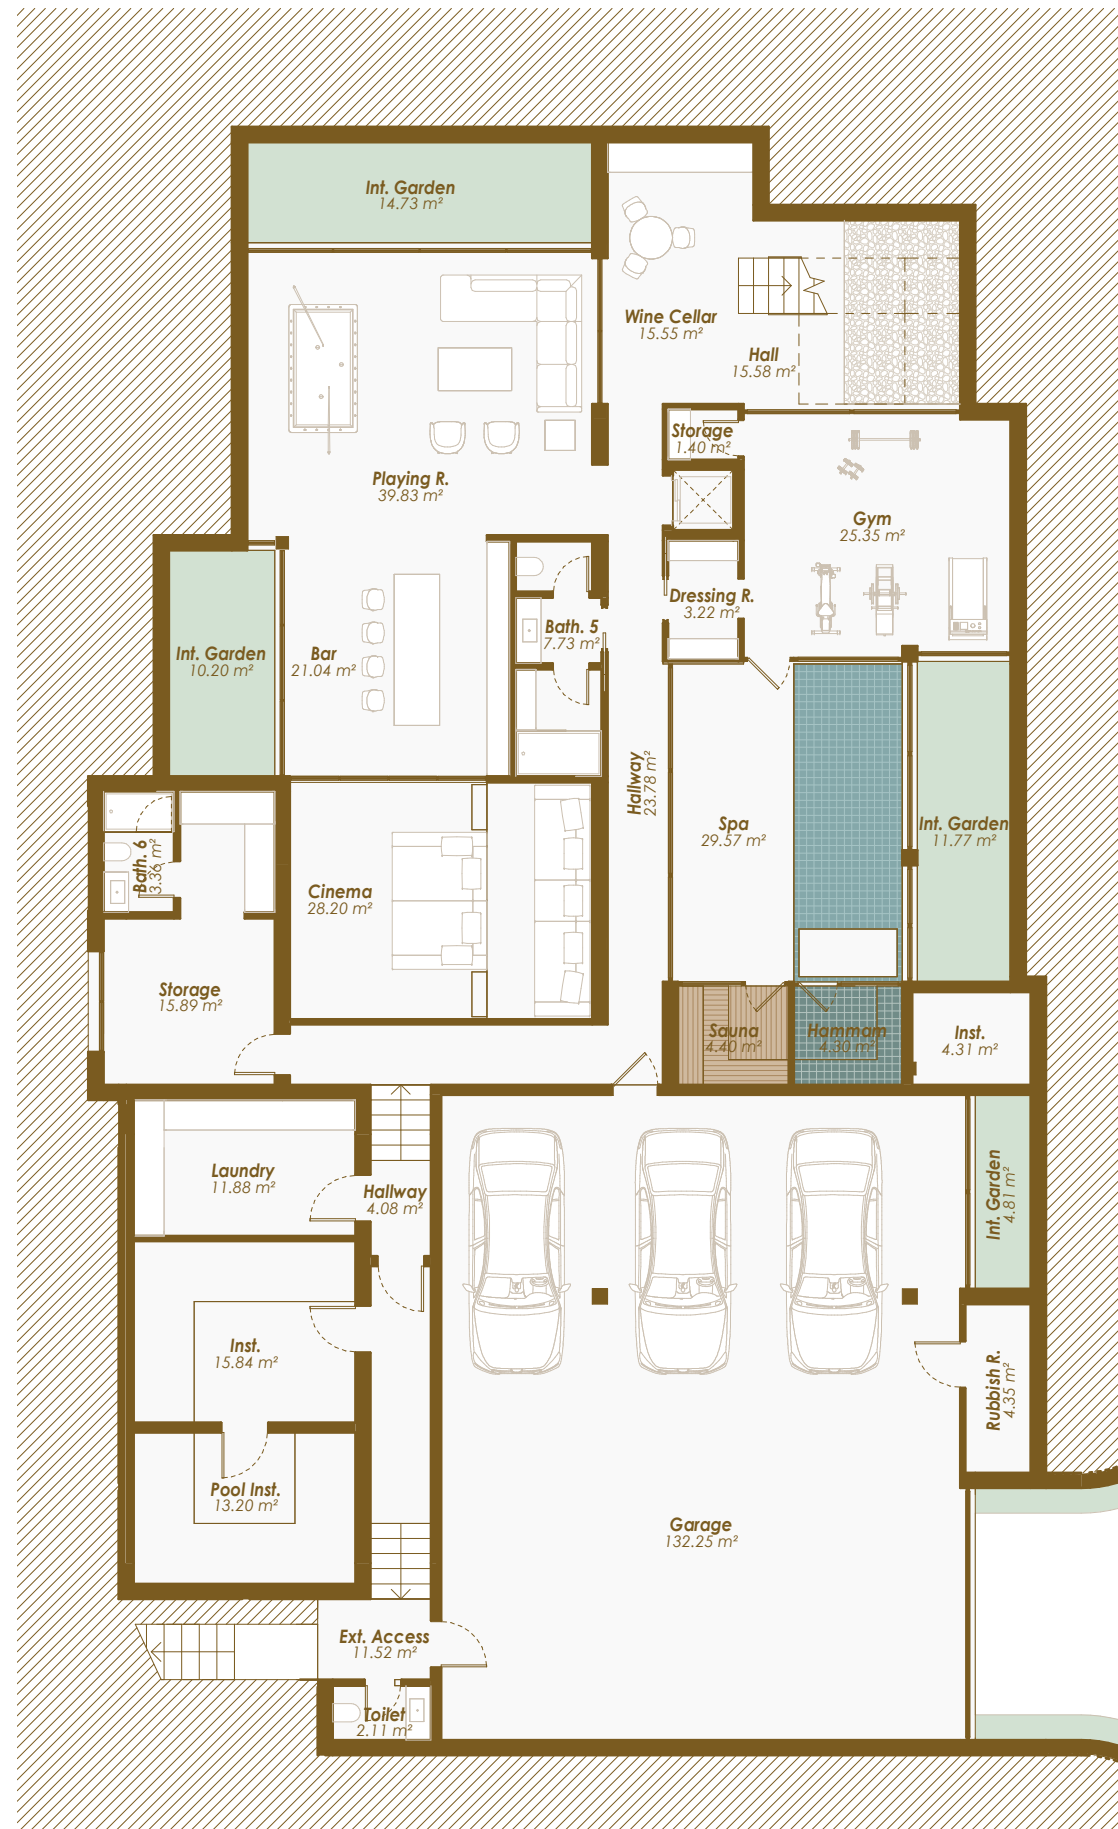

Scale 1 : 150




Legal notice: The information herein below is based on the Basic Project of the building and may be modified due to technical requirements, being adapted in all cases to the Execution Project. The surface areas are approximate and the location of bathroom fittings, facilities and furniture, if included, is not necessarily according to the building plan. Please consult our sales office.

Advertencia legal: La información que se muestra a continuación ha sido elaborada a partir del Proyecto Básico del edificio y puede sufrir modificaciones por exigencias técnicas, ajustándose en todo caso al Proyecto de Ejecución. Las superficies son aproximadas y la ubicación de aparatos sanitarios, instalaciones y mobiliario, en el caso de incluirse, no serán necesariamente conforme al plano. Consulte en el punto de venta.

VILLA 1 · Basement

SITE PLAN

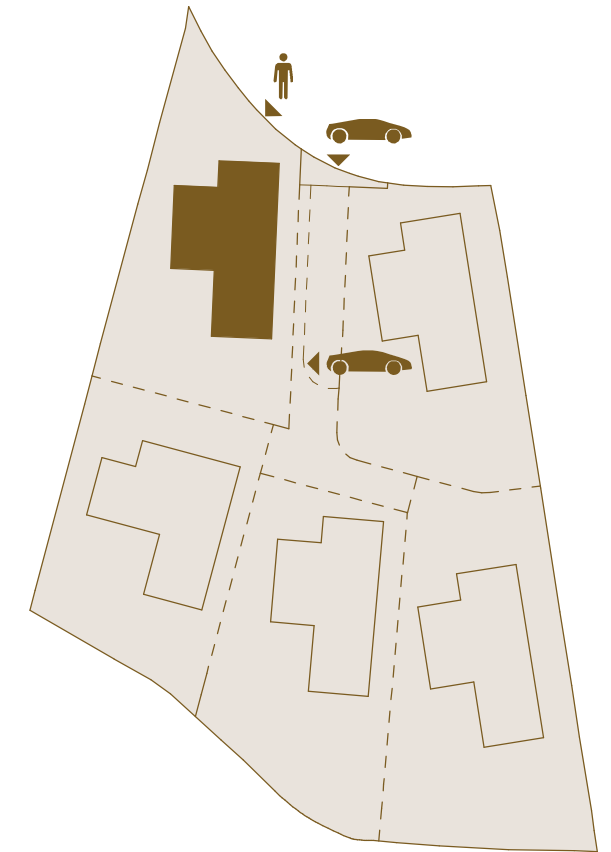

BUILT AREA · Basement

Garage / Garaje	146,77 m ²
Technical Area / Instalaciones	40,74 m ²
Enclosed Area / Construida Interior	350,82 m ²
Total	538,34 m²

USABLE AREA · Basement

Interior	480,23 m ²
----------	-----------------------

BUILT AREA · Total



Enclosed Area / Construida Interior	867,50 m ²
Covered Terrace / Terraza Cubierta	130,95 m ²
Uncovered Terrace / Terraza Descubierta	360,28 m ²
Pool / Piscina	94,07 m ²
Total	1.452,80 m²

USABLE AREA · Total

Interior	744,09 m ²
Exterior	454,05 m ²
Usable area according to BOJA	818,50 m ²
Garden / Jardín	524,03 m ²

PLOT AREA	1.069,81 m²
------------------	-------------------------------

VILLA 1 · Ground Floor

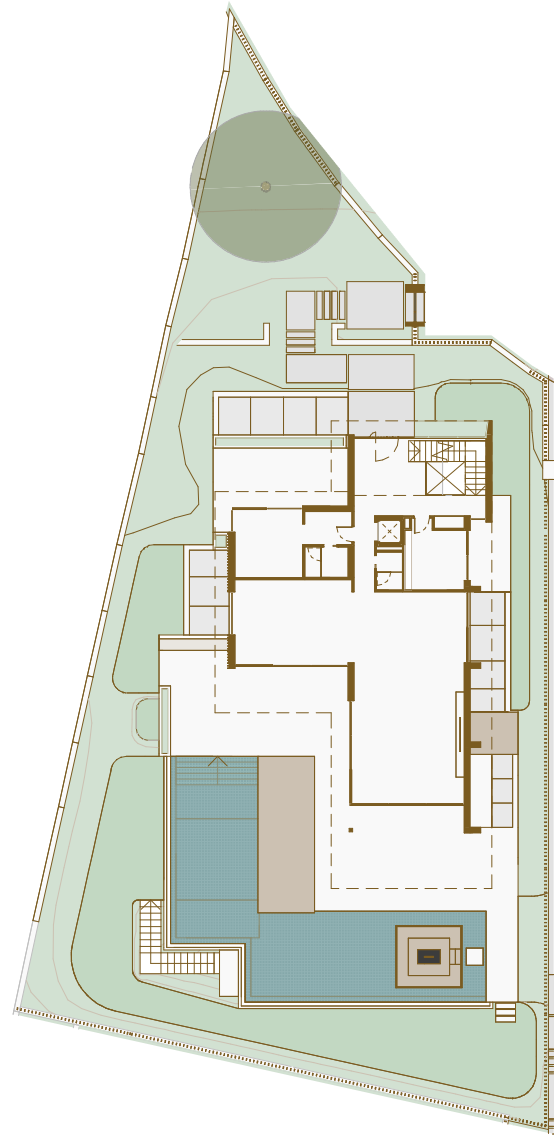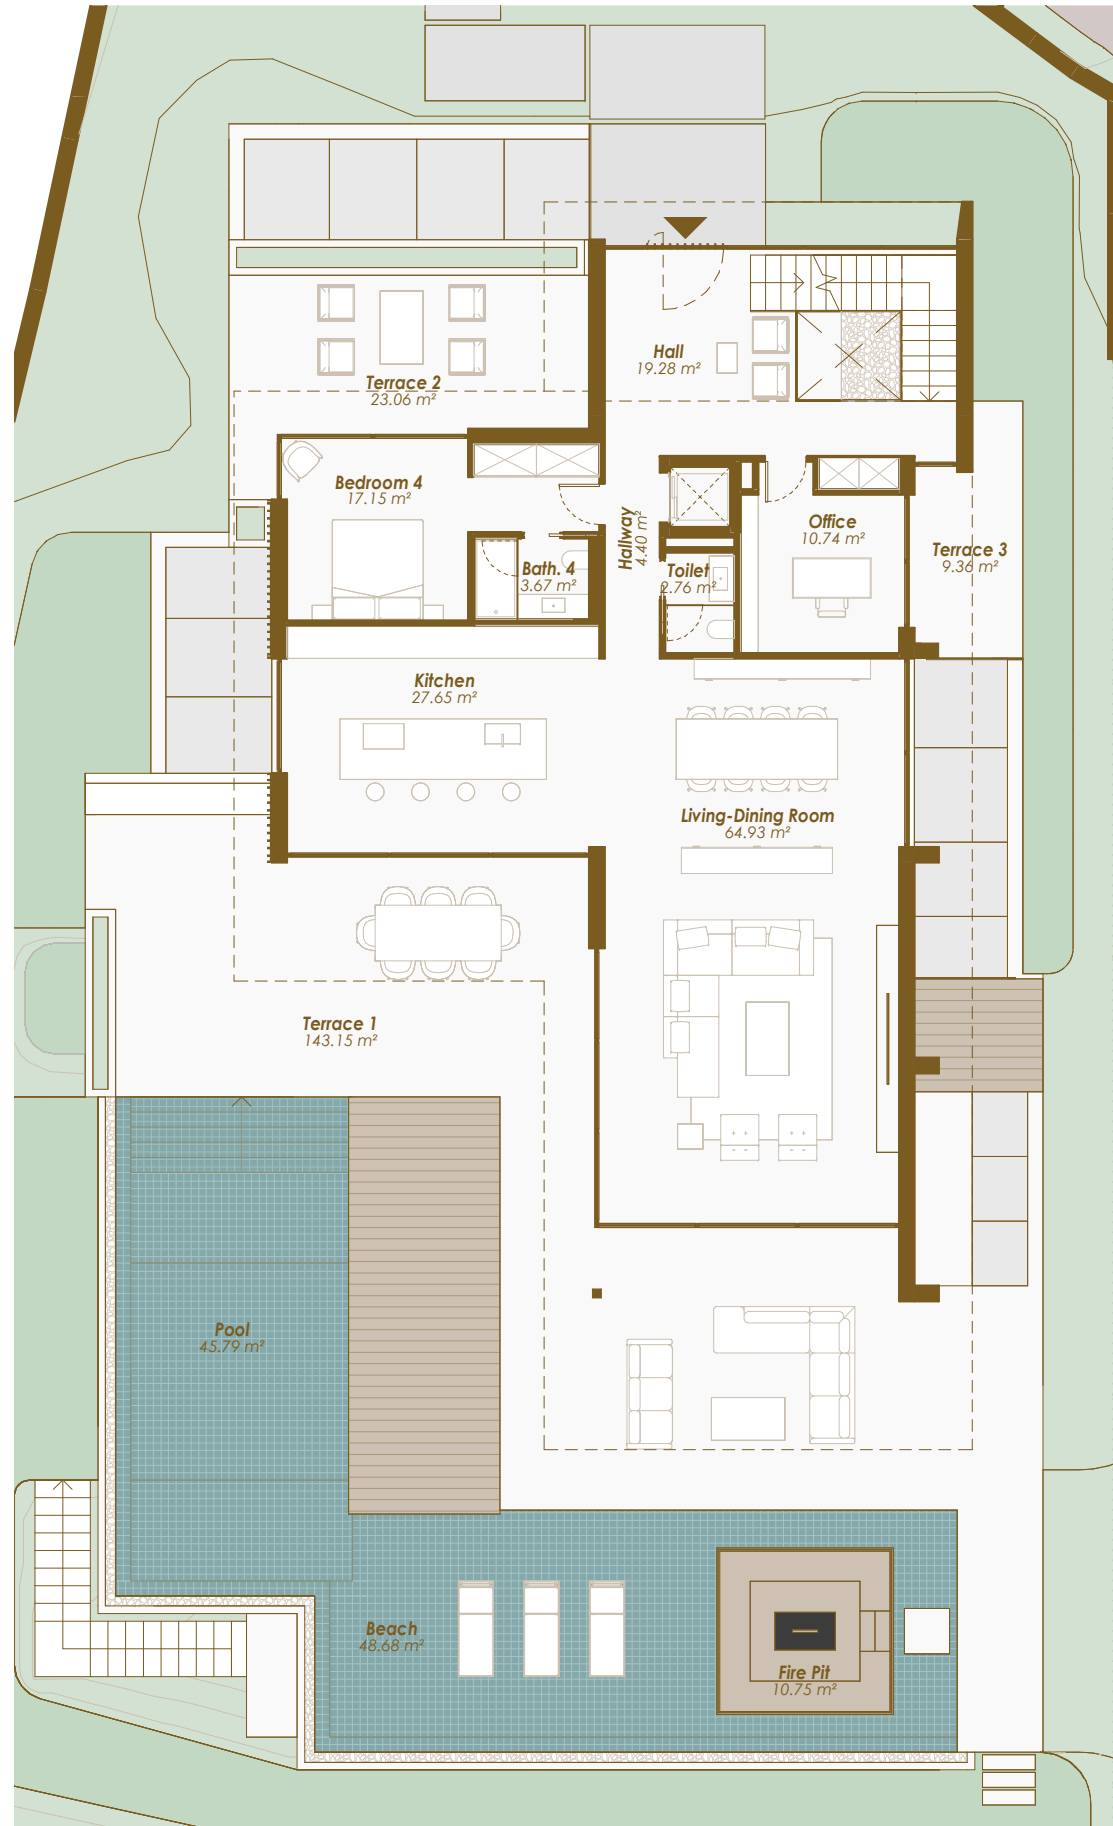

Scale 1 : 150




Legal notice: The information herein below is based on the Basic Project of the building and may be modified due to technical requirements, being adapted in all cases to the Execution Project. The surface areas are approximate and the location of bathroom fittings, facilities and furniture, if included, is not necessarily according to the building plan. Please consult our sales office.

Advertencia legal: La información que se muestra a continuación ha sido elaborada a partir del Proyecto Básico del edificio y puede sufrir modificaciones por exigencias técnicas, ajustándose en todo caso al Proyecto de Ejecución. Las superficies son aproximadas y la ubicación de aparatos sanitarios, instalaciones y mobiliario, en el caso de incluirse, no serán necesariamente conforme al plano. Consulte en el punto de venta.

VILLA 1 · Ground Floor

SITE PLAN

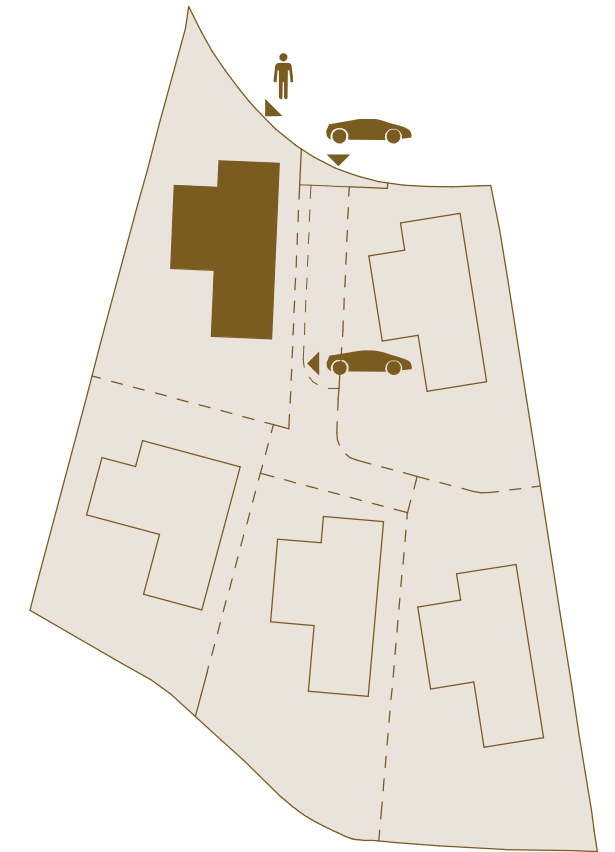

BUILT AREA · Ground Floor

Enclosed Area / Construida Interior	183,63 m ²
Covered Terrace / Terraza Cubierta	98,70 m ²
Uncovered Terrace / Terraza Descubierta	169,36 m ²
Total	451,69 m²

USABLE AREA · Ground Floor

Interior	150,60 m ²
Exterior	280,78 m ²

BUILT AREA · Total


Enclosed Area / Construida Interior	867,50 m ²
Covered Terrace / Terraza Cubierta	130,95 m ²
Uncovered Terrace / Terraza Descubierta	360,28 m ²
Pool / Piscina	94,07 m ²
Total	1.452,80 m²

USABLE AREA · Total

Interior	744,09 m ²
Exterior	454,05 m ²
Usable area according to BOJA	818,50 m²
Garden / Jardín	524,03 m²

PLOT AREA 1.069,81 m²

VILLA 1 · First Floor

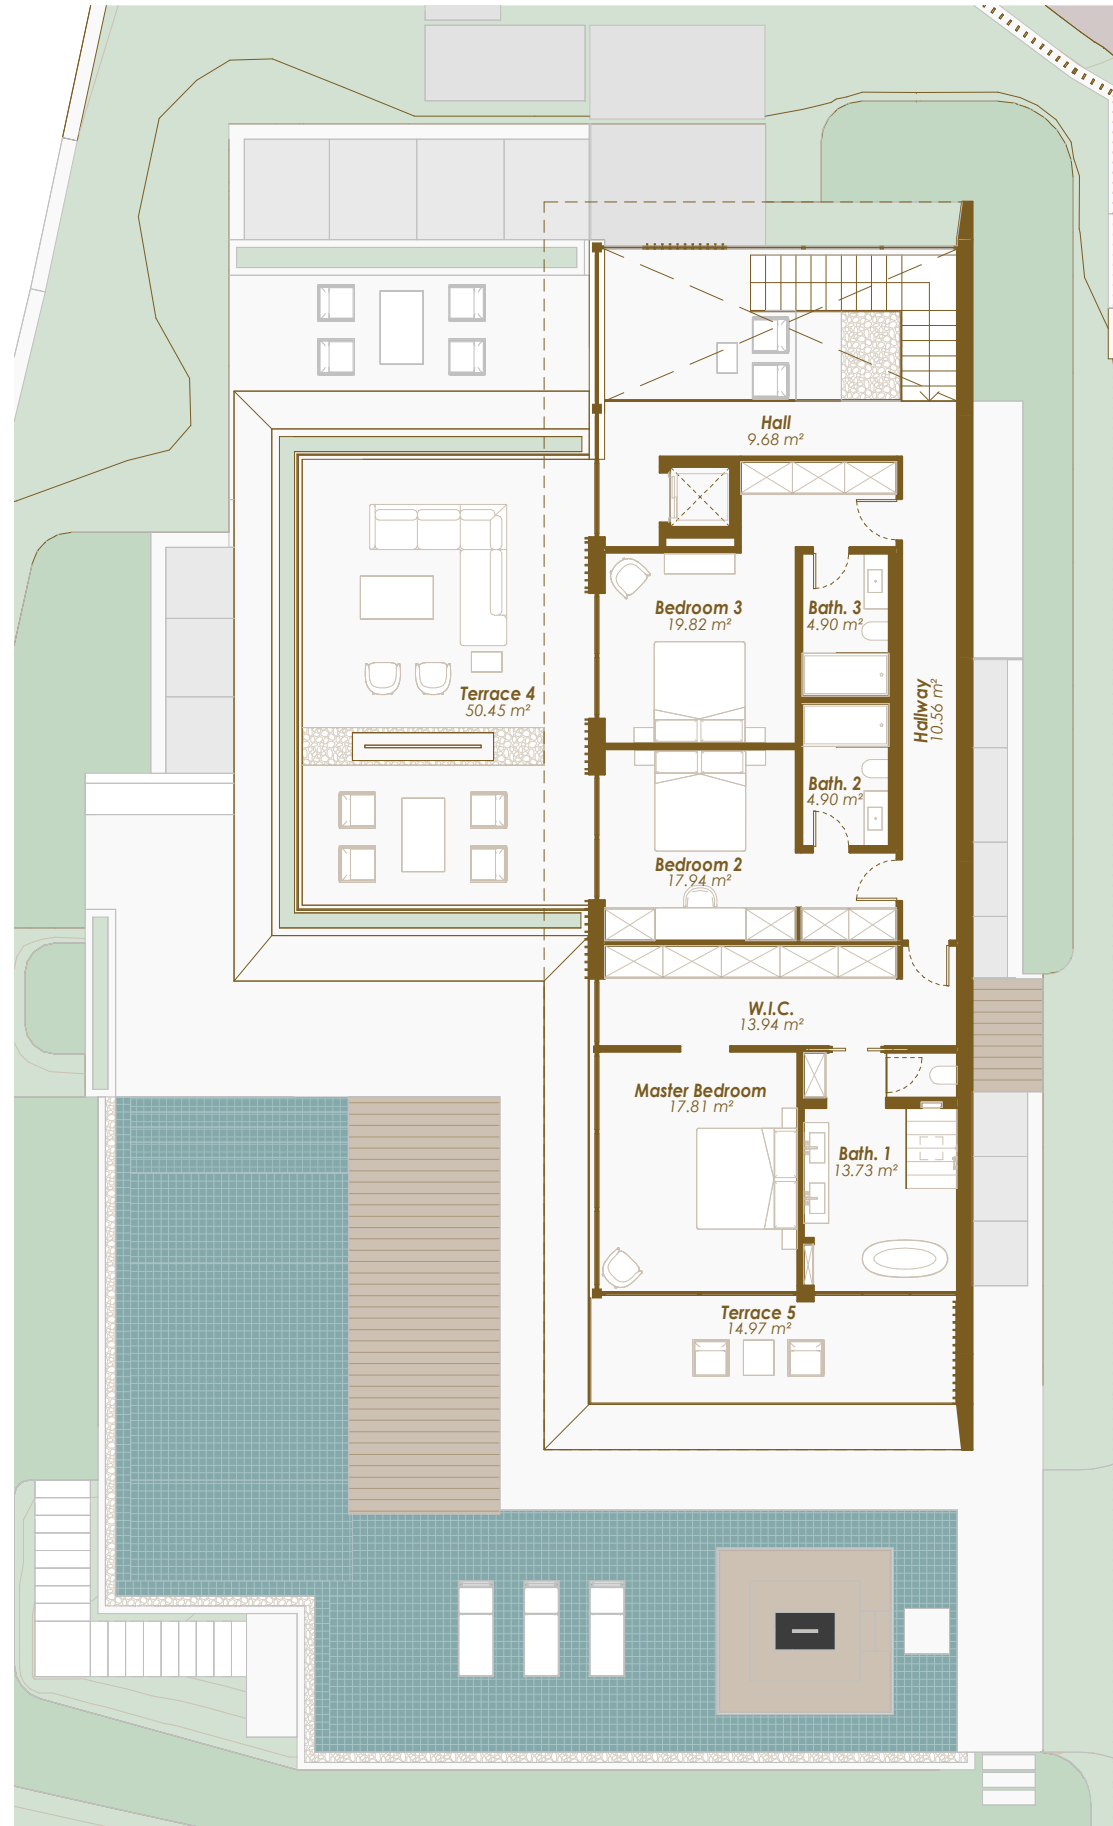

Scale 1 : 150




Legal notice: The information herein below is based on the Basic Project of the building and may be modified due to technical requirements, being adapted in all cases to the Execution Project. The surface areas are approximate and the location of bathroom fittings, facilities and furniture, if included, is not necessarily according to the building plan. Please consult our sales office.

Advertencia legal: La información que se muestra a continuación ha sido elaborada a partir del Proyecto Básico del edificio y puede sufrir modificaciones por exigencias técnicas, ajustándose en todo caso al Proyecto de Ejecución. Las superficies son aproximadas y la ubicación de aparatos sanitarios, instalaciones y mobiliario, en el caso de incluirse, no serán necesariamente conforme al plano. Consulte en el punto de venta.

VILLA 1 · First Floor

SITE PLAN

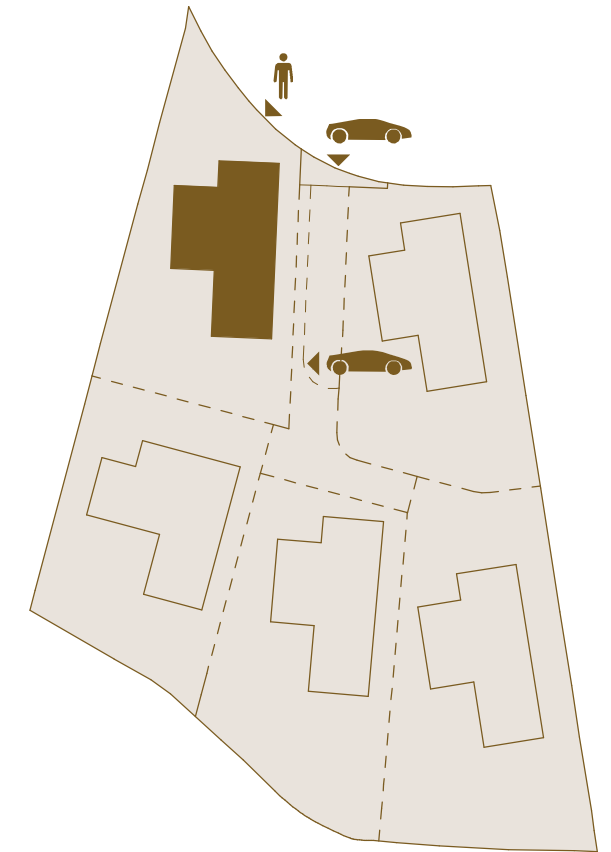

BUILT AREA · First Floor

Enclosed Area / Construida Interior	142,33 m ²
Covered Terrace / Terraza Cubierta	25,45 m ²
Uncovered Terrace / Terraza Descubierta	54,27 m ²
Total	222,05 m²

USABLE AREA · First Floor

Interior	113,26 m ²
Exterior	65,41 m ²

BUILT AREA · Total


Enclosed Area / Construida Interior	867,50 m ²
Covered Terrace / Terraza Cubierta	130,95 m ²
Uncovered Terrace / Terraza Descubierta	360,28 m ²
Pool / Piscina	94,07 m ²
Total	1.452,80 m²

USABLE AREA · Total

Interior	744,09 m ²
Exterior	454,05 m ²
Usable area according to BOJA	818,50 m²
Garden / Jardín	524,03 m²

PLOT AREA	1.069,81 m²
------------------	-------------------------------

VILLA 1 · Solarium

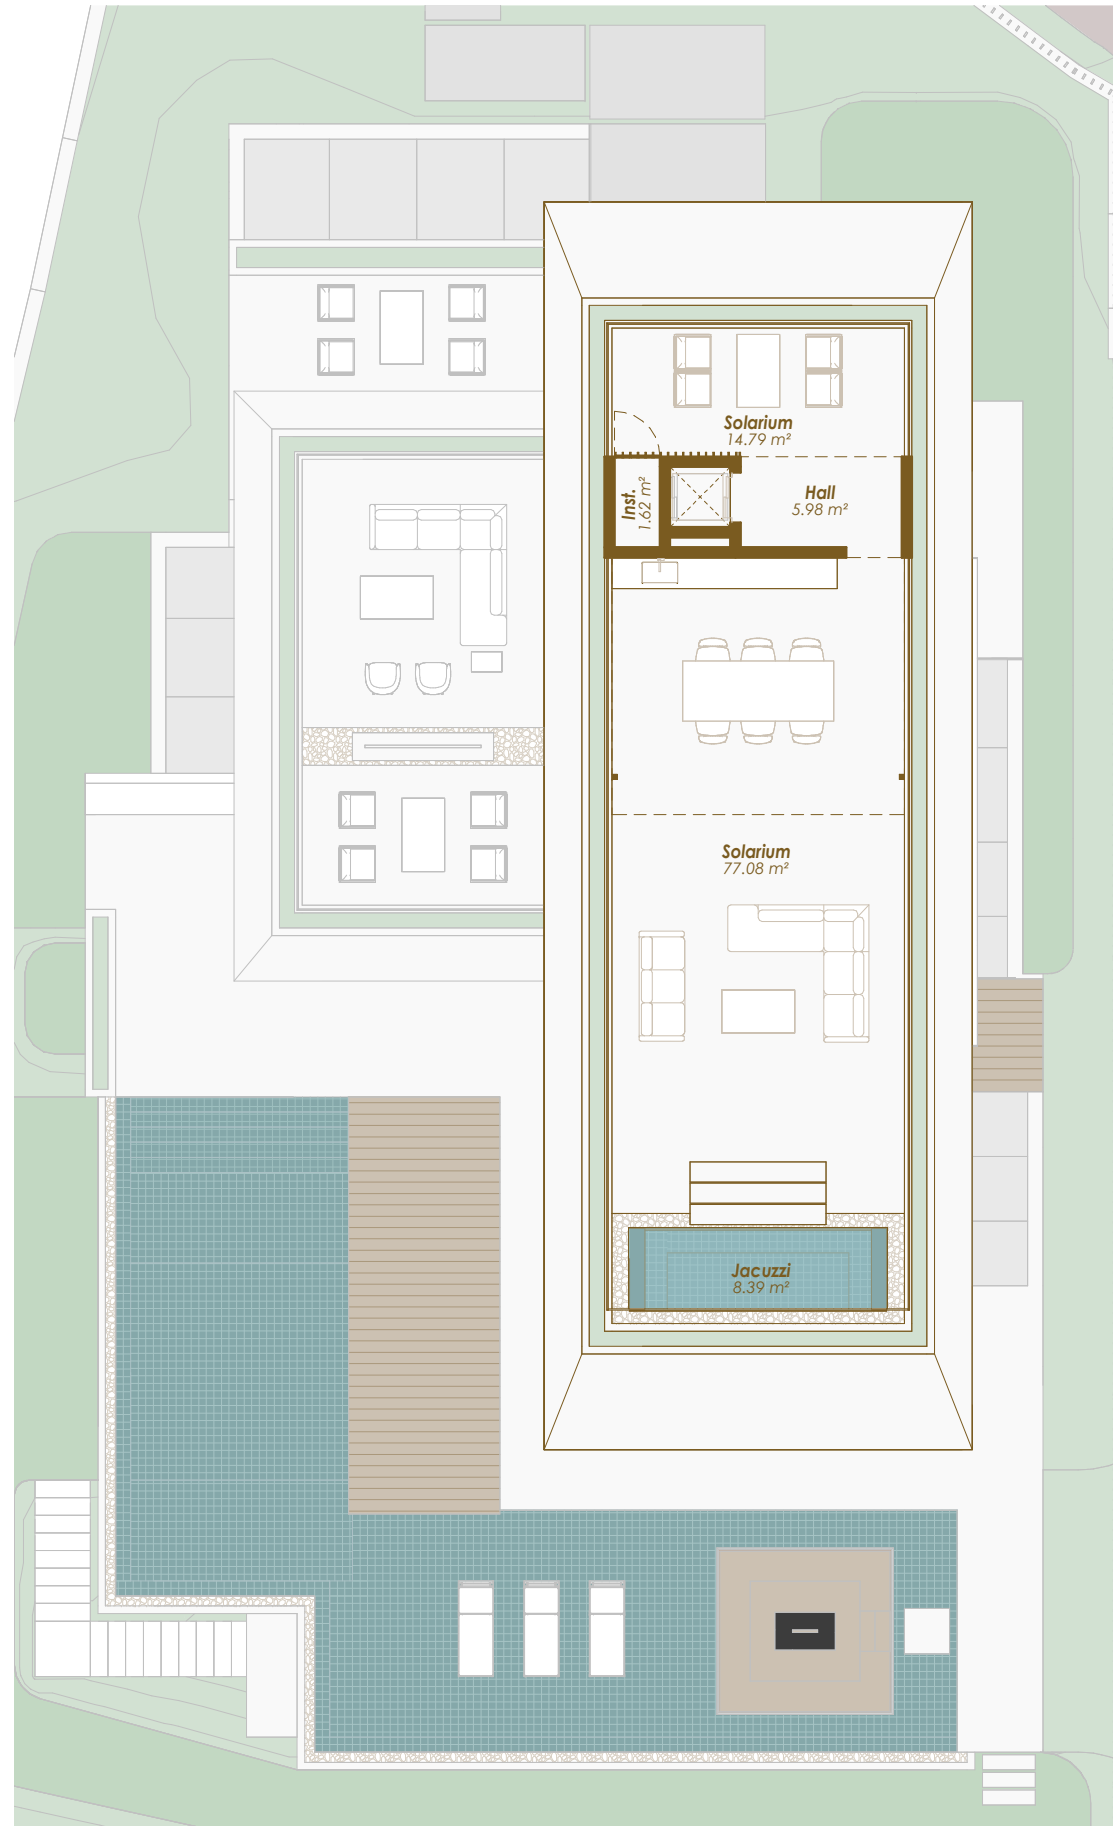

Scale 1 : 150




Legal notice: The information herein below is based on the Basic Project of the building and may be modified due to technical requirements, being adapted in all cases to the Execution Project. The surface areas are approximate and the location of bathroom fittings, facilities and furniture, if included, is not necessarily according to the building plan. Please consult our sales office.

Advertencia legal: La información que se muestra a continuación ha sido elaborada a partir del Proyecto Básico del edificio y puede sufrir modificaciones por exigencias técnicas, ajustándose en todo caso al Proyecto de Ejecución. Las superficies son aproximadas y la ubicación de aparatos sanitarios, instalaciones y mobiliario, en el caso de incluirse, no serán necesariamente conforme al plano. Consulte en el punto de venta.

VILLA 1 · Solarium

SITE PLAN

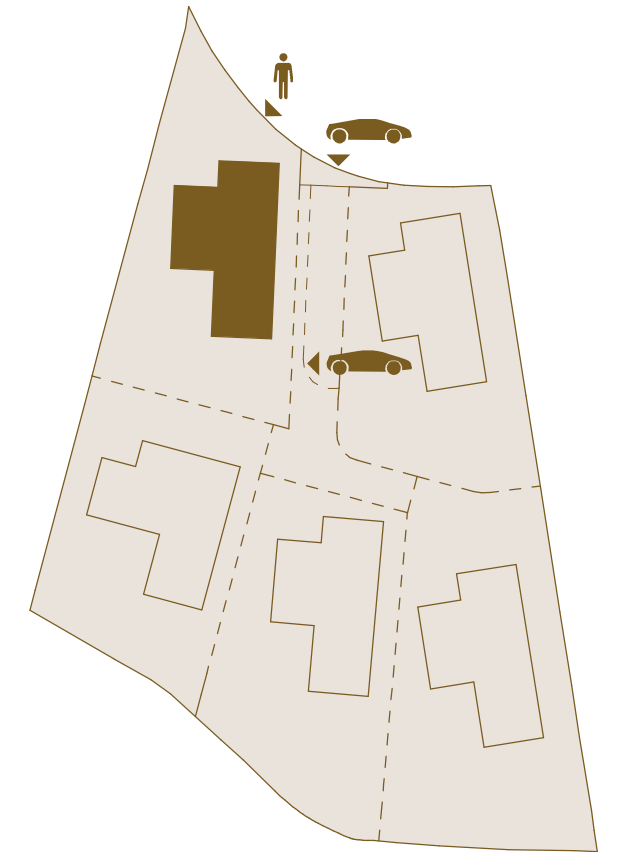

BUILT AREA · Solarium

Enclosed Area / Construida Interior	3,20 m ²
Covered Terrace / Terraza Cubierta	6,80 m ²
Uncovered Terrace / Terraza Descubierta	136,65 m ²
Total	146,65 m²

USABLE AREA · Solarium

Exterior	107,86 m ²
----------	-----------------------

BUILT AREA · Total

Enclosed Area / Construida Interior	867,50 m ²
Covered Terrace / Terraza Cubierta	130,95 m ²
Uncovered Terrace / Terraza Descubierta	360,28 m ²
Pool / Piscina	94,07 m ²
Total	1.452,80 m²


USABLE AREA · Total

Interior	744,09 m ²
Exterior	454,05 m ²
Usable area according to BOJA	818,50 m²
Garden / Jardín	524,03 m²

PLOT AREA

1.069,81 m²

VILLA 2 · Basement

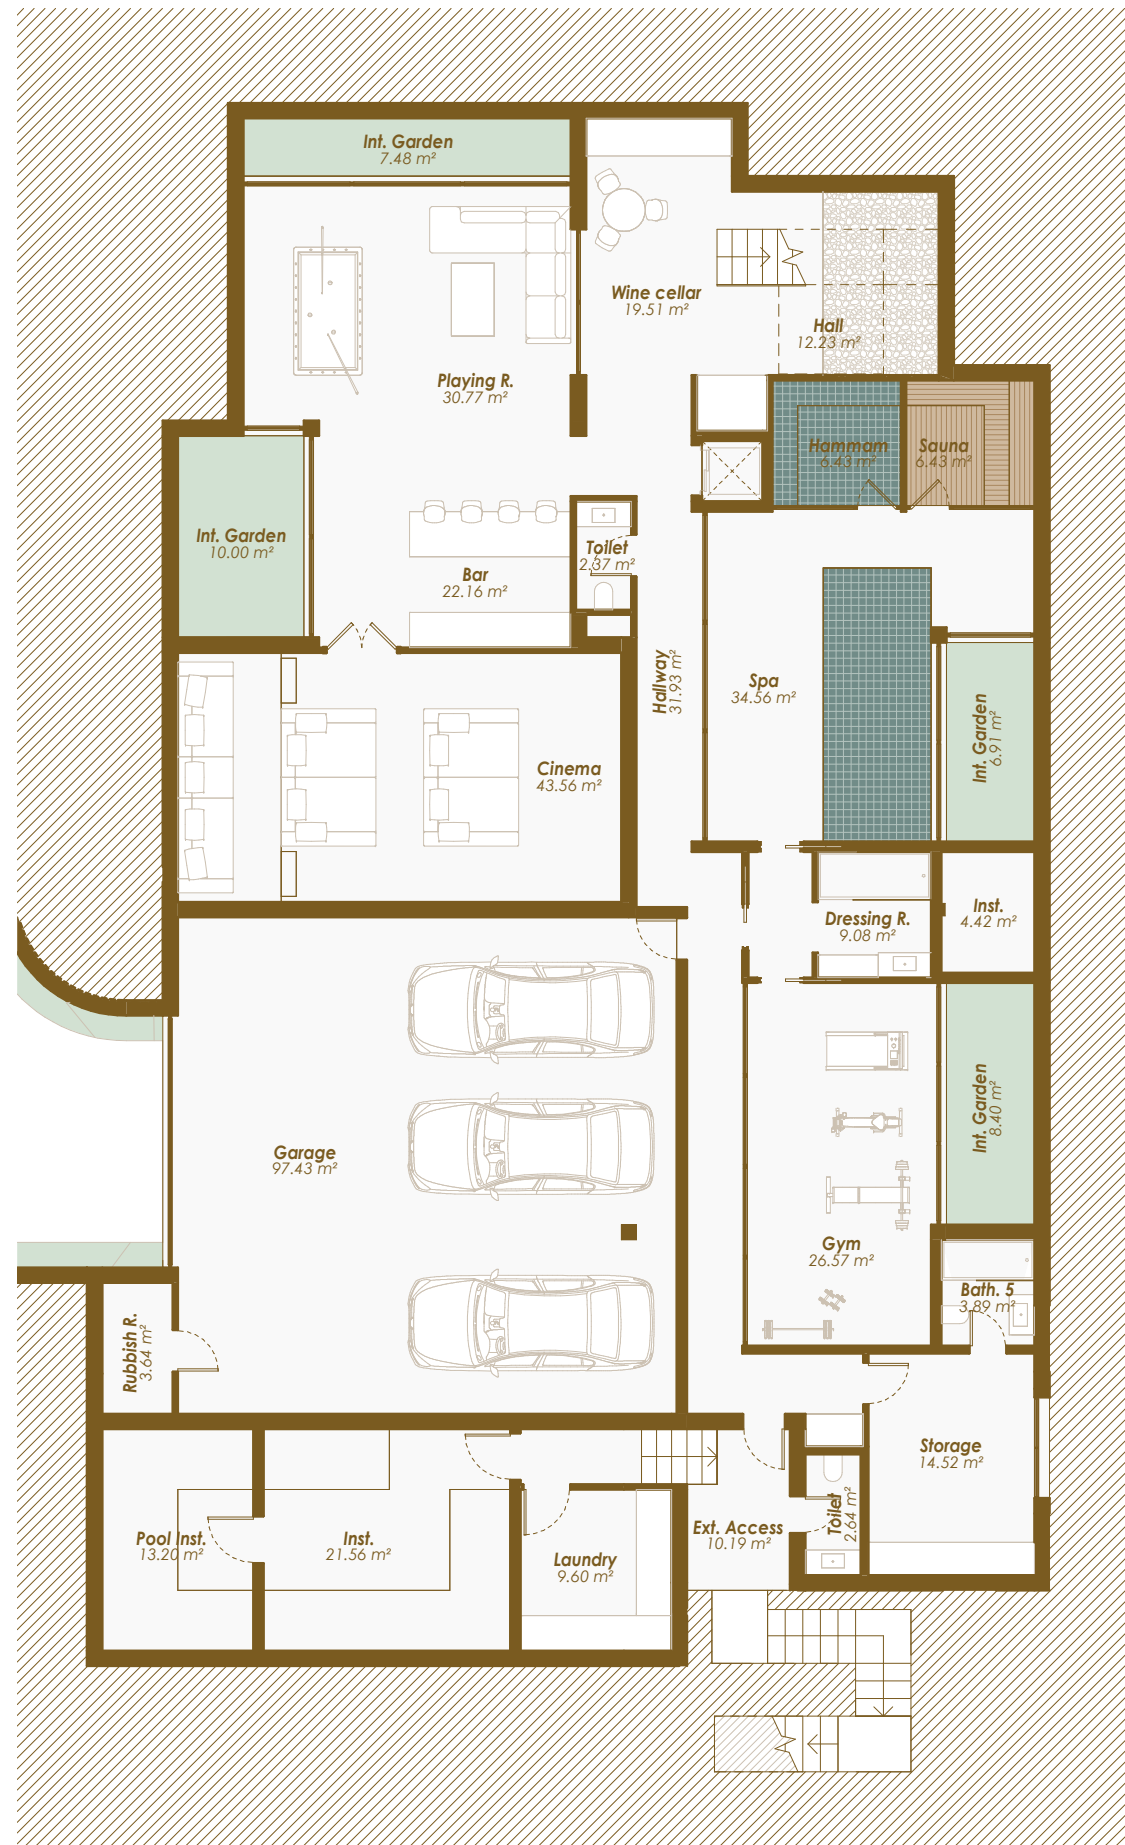

Scale 1 : 150




Legal notice: The information herein below is based on the Basic Project of the building and may be modified due to technical requirements, being adapted in all cases to the Execution Project. The surface areas are approximate and the location of bathroom fittings, facilities and furniture, if included, is not necessarily according to the building plan. Please consult our sales office.

Advertencia legal: La información que se muestra a continuación ha sido elaborada a partir del Proyecto Básico del edificio y puede sufrir modificaciones por exigencias técnicas, ajustándose en todo caso al Proyecto de Ejecución. Las superficies son aproximadas y la ubicación de aparatos sanitarios, instalaciones y mobiliario, en el caso de incluirse, no serán necesariamente conforme al plano. Consulte en el punto de venta.

VILLA 2 · Basement

SITE PLAN

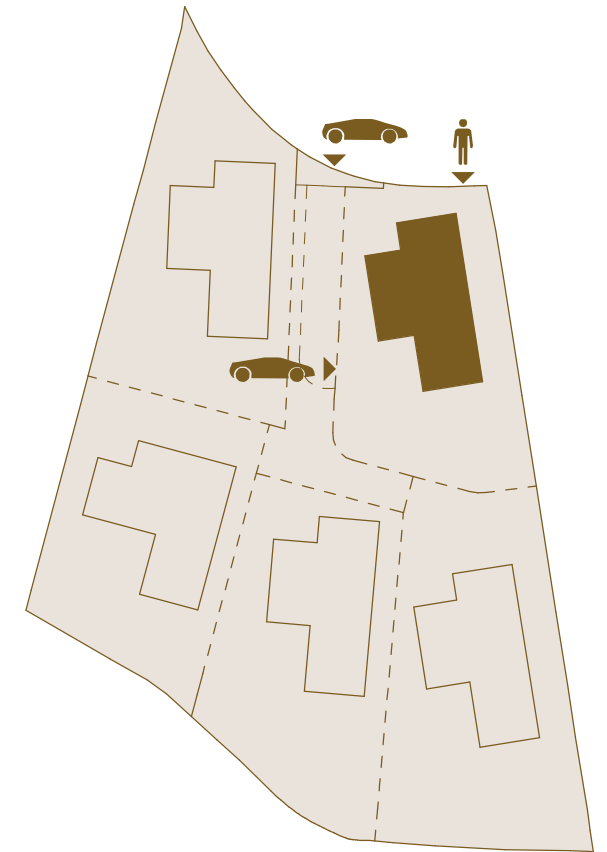

BUILT AREA · Basement

Garage / Garaje	109,07 m ²
Technical Area / Instalaciones	47,49 m ²
Enclosed Area / Construida Interior	366,08 m ²
Total	522,63 m²

USABLE AREA · Basement

Interior	459,44 m ²
----------	-----------------------

BUILT AREA · Total



Enclosed Area / Construida Interior	846,23 m ²
Covered Terrace / Terraza Cubierta	113,81 m ²
Uncovered Terrace / Terraza Descubierta	353,45 m ²
Pool / Piscina	94,04 m ²
Total	1.407,54 m²

USABLE AREA · Total

Interior	730,01 m ²
Exterior	430,68 m ²
Usable area according to BOJA	803,01 m²
Garden / Jardín	481,11 m ²

PLOT AREA	1.015,66 m²
------------------	-------------------------------

VILLA 2 · Ground Floor

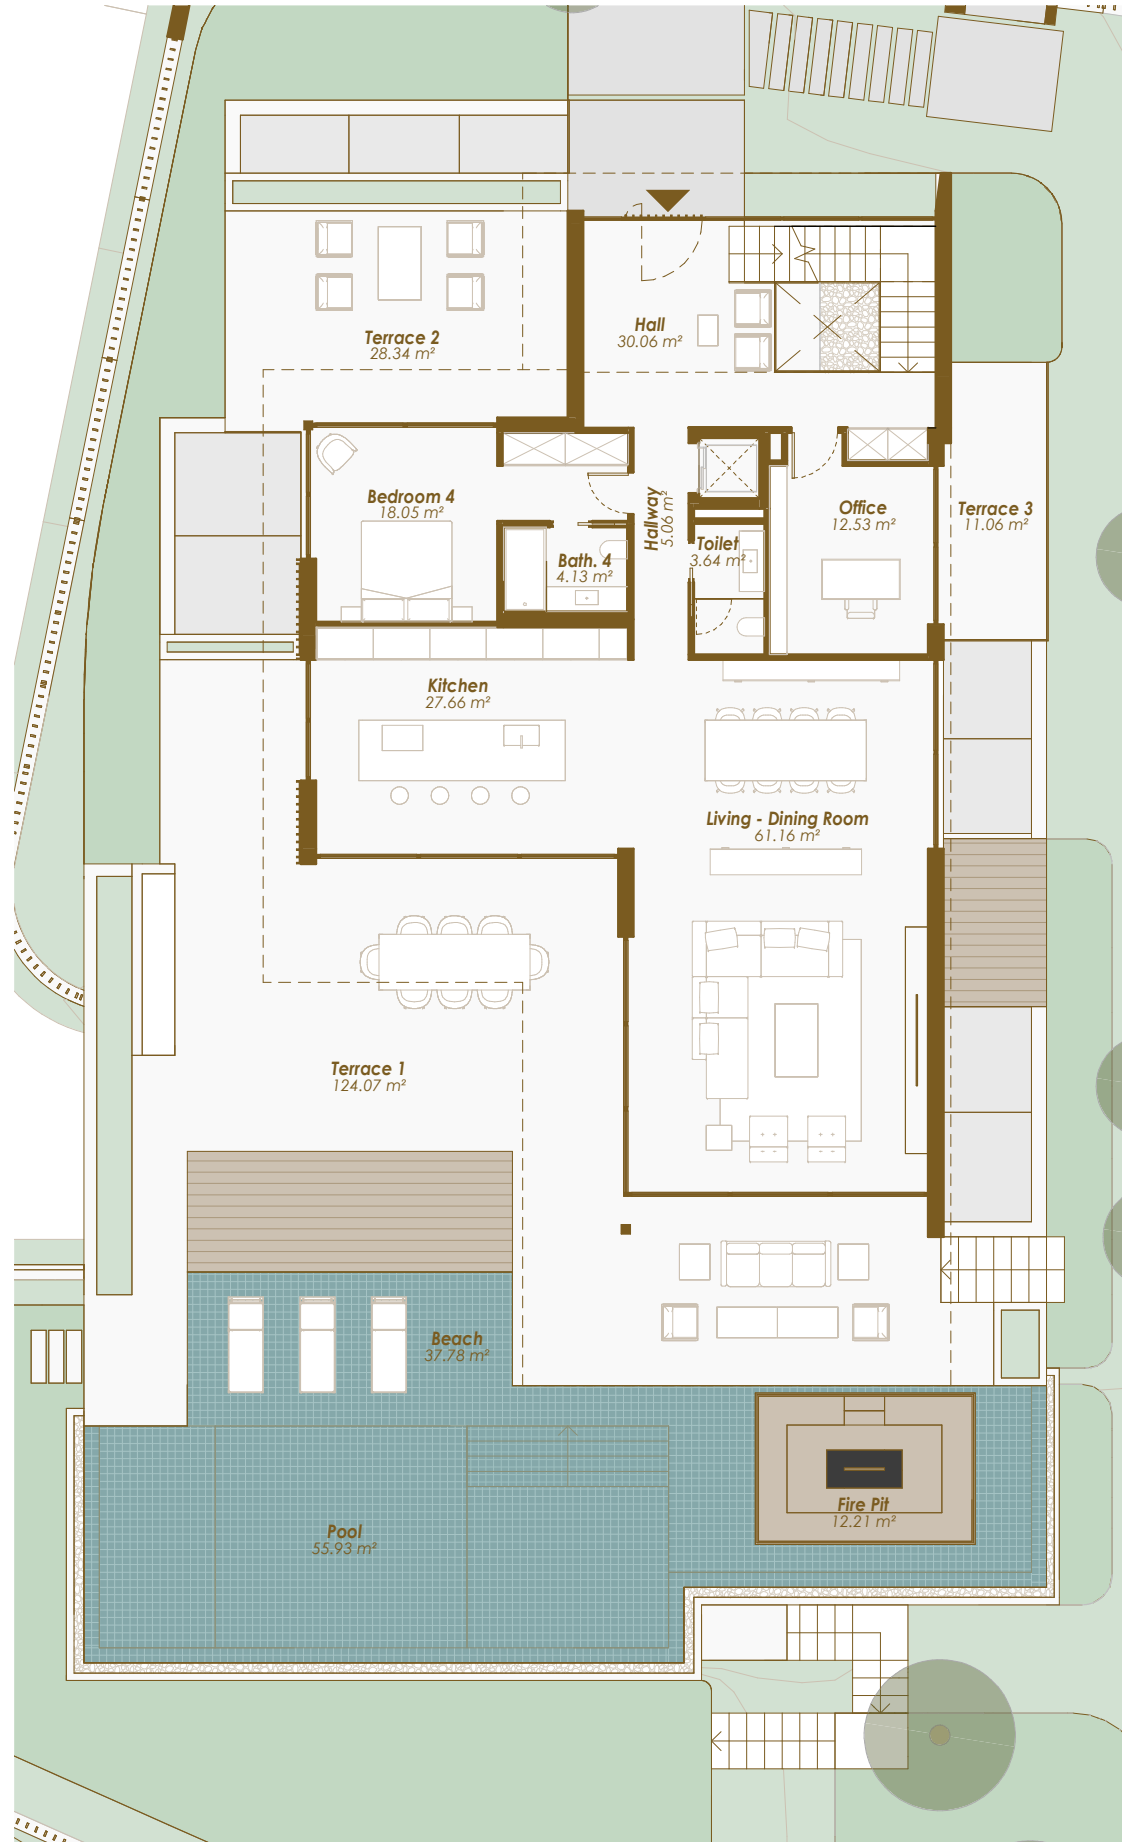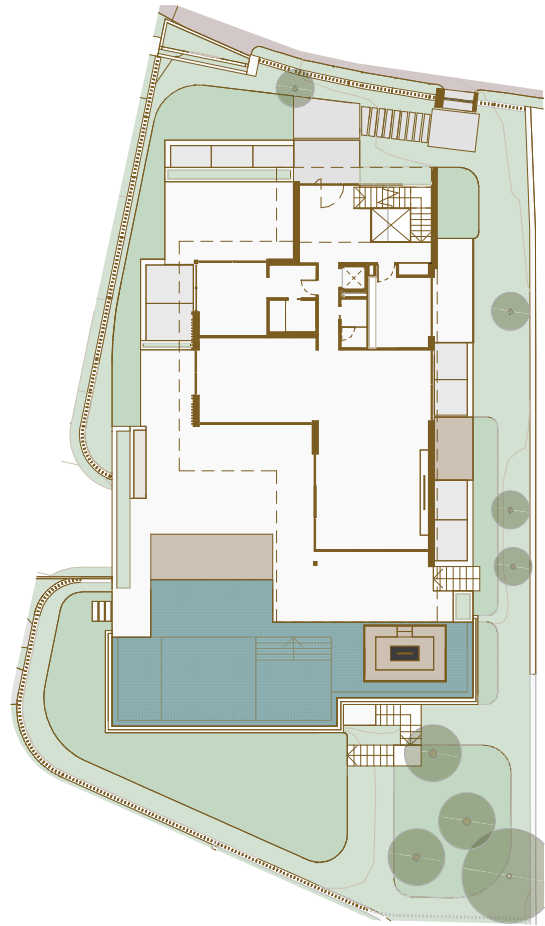

Scale 1 : 150




Legal notice: The information herein below is based on the Basic Project of the building and may be modified due to technical requirements, being adapted in all cases to the Execution Project. The surface areas are approximate and the location of bathroom fittings, facilities and furniture, if included, is not necessarily according to the building plan. Please consult our sales office.

Advertencia legal: La información que se muestra a continuación ha sido elaborada a partir del Proyecto Básico del edificio y puede sufrir modificaciones por exigencias técnicas, ajustándose en todo caso al Proyecto de Ejecución. Las superficies son aproximadas y la ubicación de aparatos sanitarios, instalaciones y mobiliario, en el caso de incluirse, no serán necesariamente conforme al plano. Consulte en el punto de venta.

VILLA 2 · Ground Floor

SITE PLAN

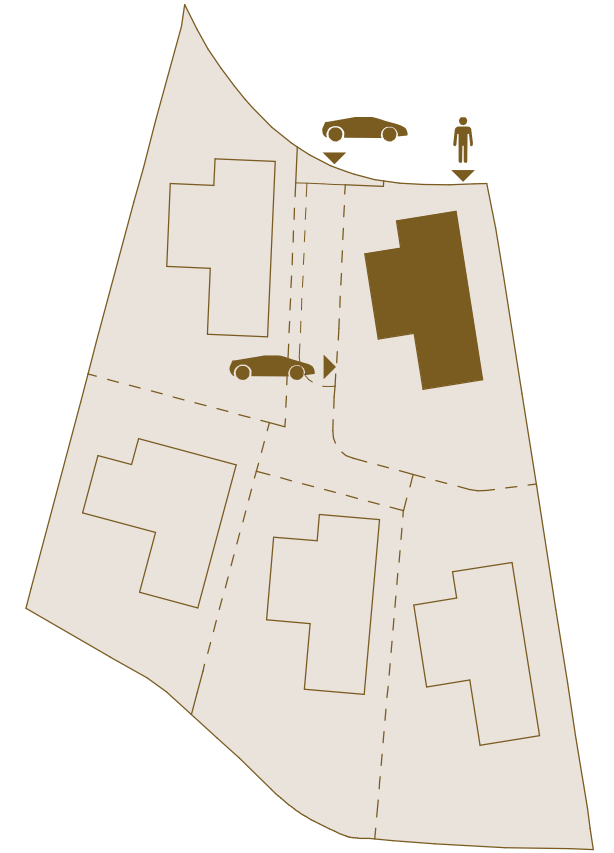

BUILT AREA · Ground Floor

Enclosed Area / Construida Interior	183,32 m ²
Covered Terrace / Terraza Cubierta	83,43 m ²
Uncovered Terrace / Terraza Descubierta	173,50 m ²
Total	440,25 m²

USABLE AREA · Ground Floor

Interior	162,28 m ²
Exterior	269,38 m ²

BUILT AREA · Total


Enclosed Area / Construida Interior	846,23 m ²
Covered Terrace / Terraza Cubierta	113,81 m ²
Uncovered Terrace / Terraza Descubierta	353,45 m ²
Pool / Piscina	94,04 m ²
Total	1.407,54 m²

USABLE AREA · Total

Interior	730,01 m ²
Exterior	430,68 m ²
Usable area according to BOJA	803,01 m²
Garden / Jardín	481,11 m ²

PLOT AREA	1.015,66 m²
------------------	-------------------------------

VILLA 2 · First Floor

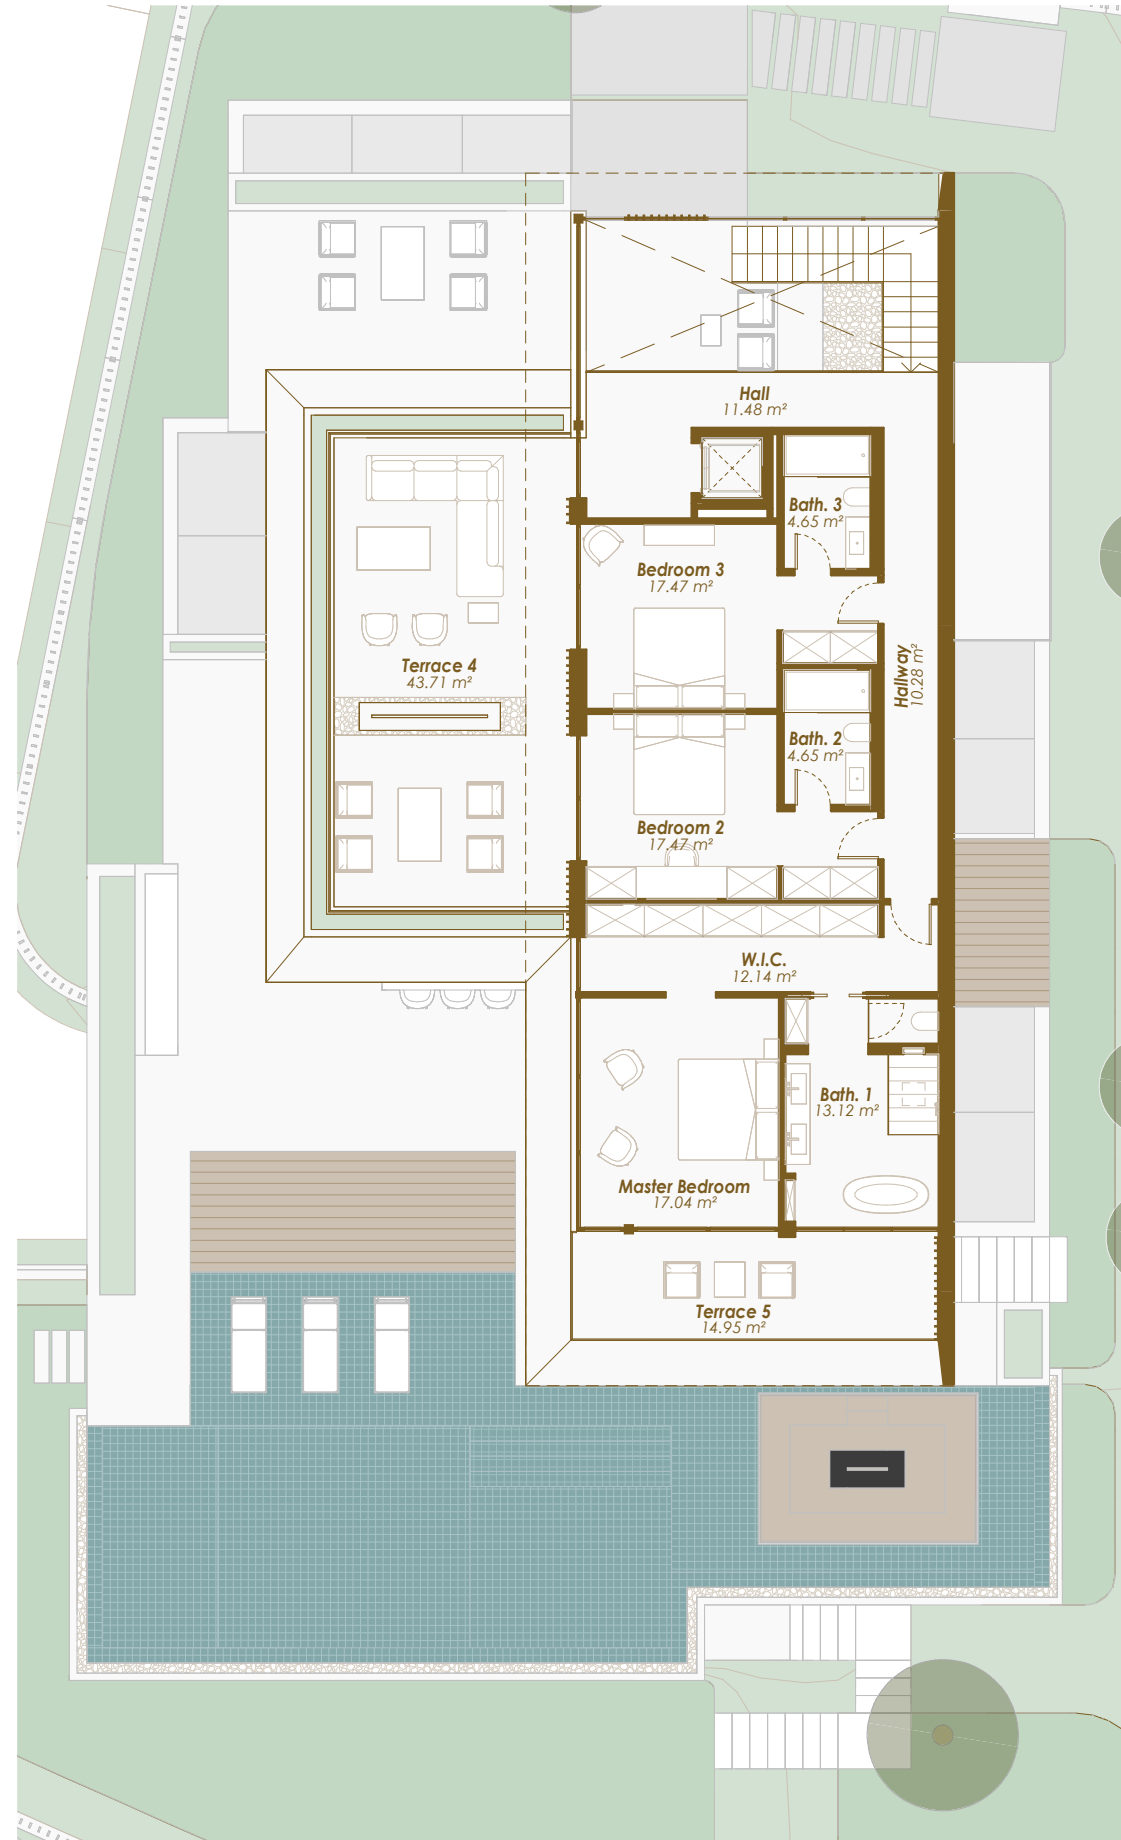

Scale 1 : 150




Legal notice: The information herein below is based on the Basic Project of the building and may be modified due to technical requirements, being adapted in all cases to the Execution Project. The surface areas are approximate and the location of bathroom fittings, facilities and furniture, if included, is not necessarily according to the building plan. Please consult our sales office.

Advertencia legal: La información que se muestra a continuación ha sido elaborada a partir del Proyecto Básico del edificio y puede sufrir modificaciones por exigencias técnicas, ajustándose en todo caso al Proyecto de Ejecución. Las superficies son aproximadas y la ubicación de aparatos sanitarios, instalaciones y mobiliario, en el caso de incluirse, no serán necesariamente conforme al plano. Consulte en el punto de venta.

VILLA 2 · First Floor

SITE PLAN

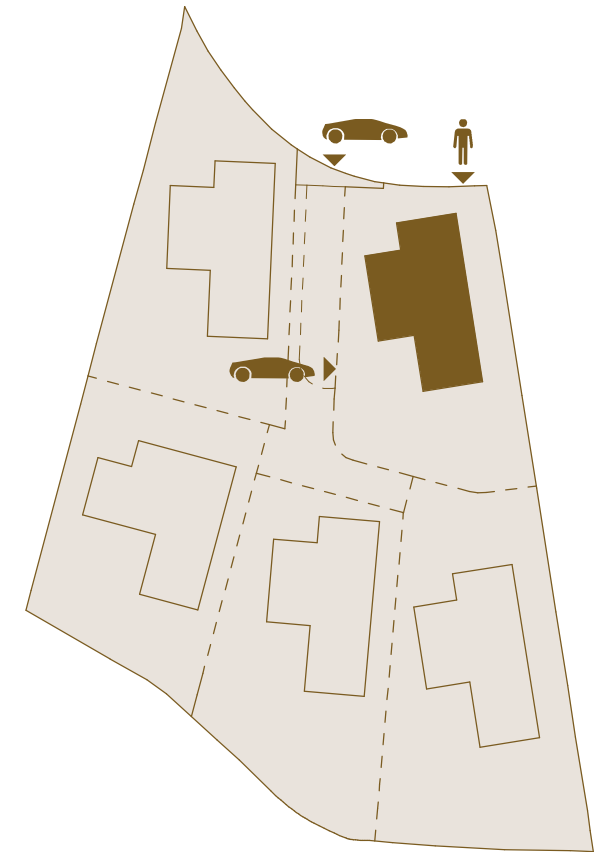

BUILT AREA · First Floor

Enclosed Area / Construida Interior	137,07 m ²
Covered Terrace / Terraza Cubierta	25,58 m ²
Uncovered Terrace / Terraza Descubierta	46,20 m ²
Total	208,86 m²

USABLE AREA · First Floor

Interior	108,29 m ²
Exterior	58,66 m ²

BUILT AREA · Total


Enclosed Area / Construida Interior	846,23 m ²
Covered Terrace / Terraza Cubierta	113,81 m ²
Uncovered Terrace / Terraza Descubierta	353,45 m ²
Pool / Piscina	94,04 m ²
Total	1.407,54 m²

USABLE AREA · Total

Interior	730,01 m ²
Exterior	430,68 m ²
Usable area according to BOJA	803,01 m²
Garden / Jardín	481,11 m²

PLOT AREA	1.015,66 m²
------------------	-------------------------------

VILLA 2 · Solarium

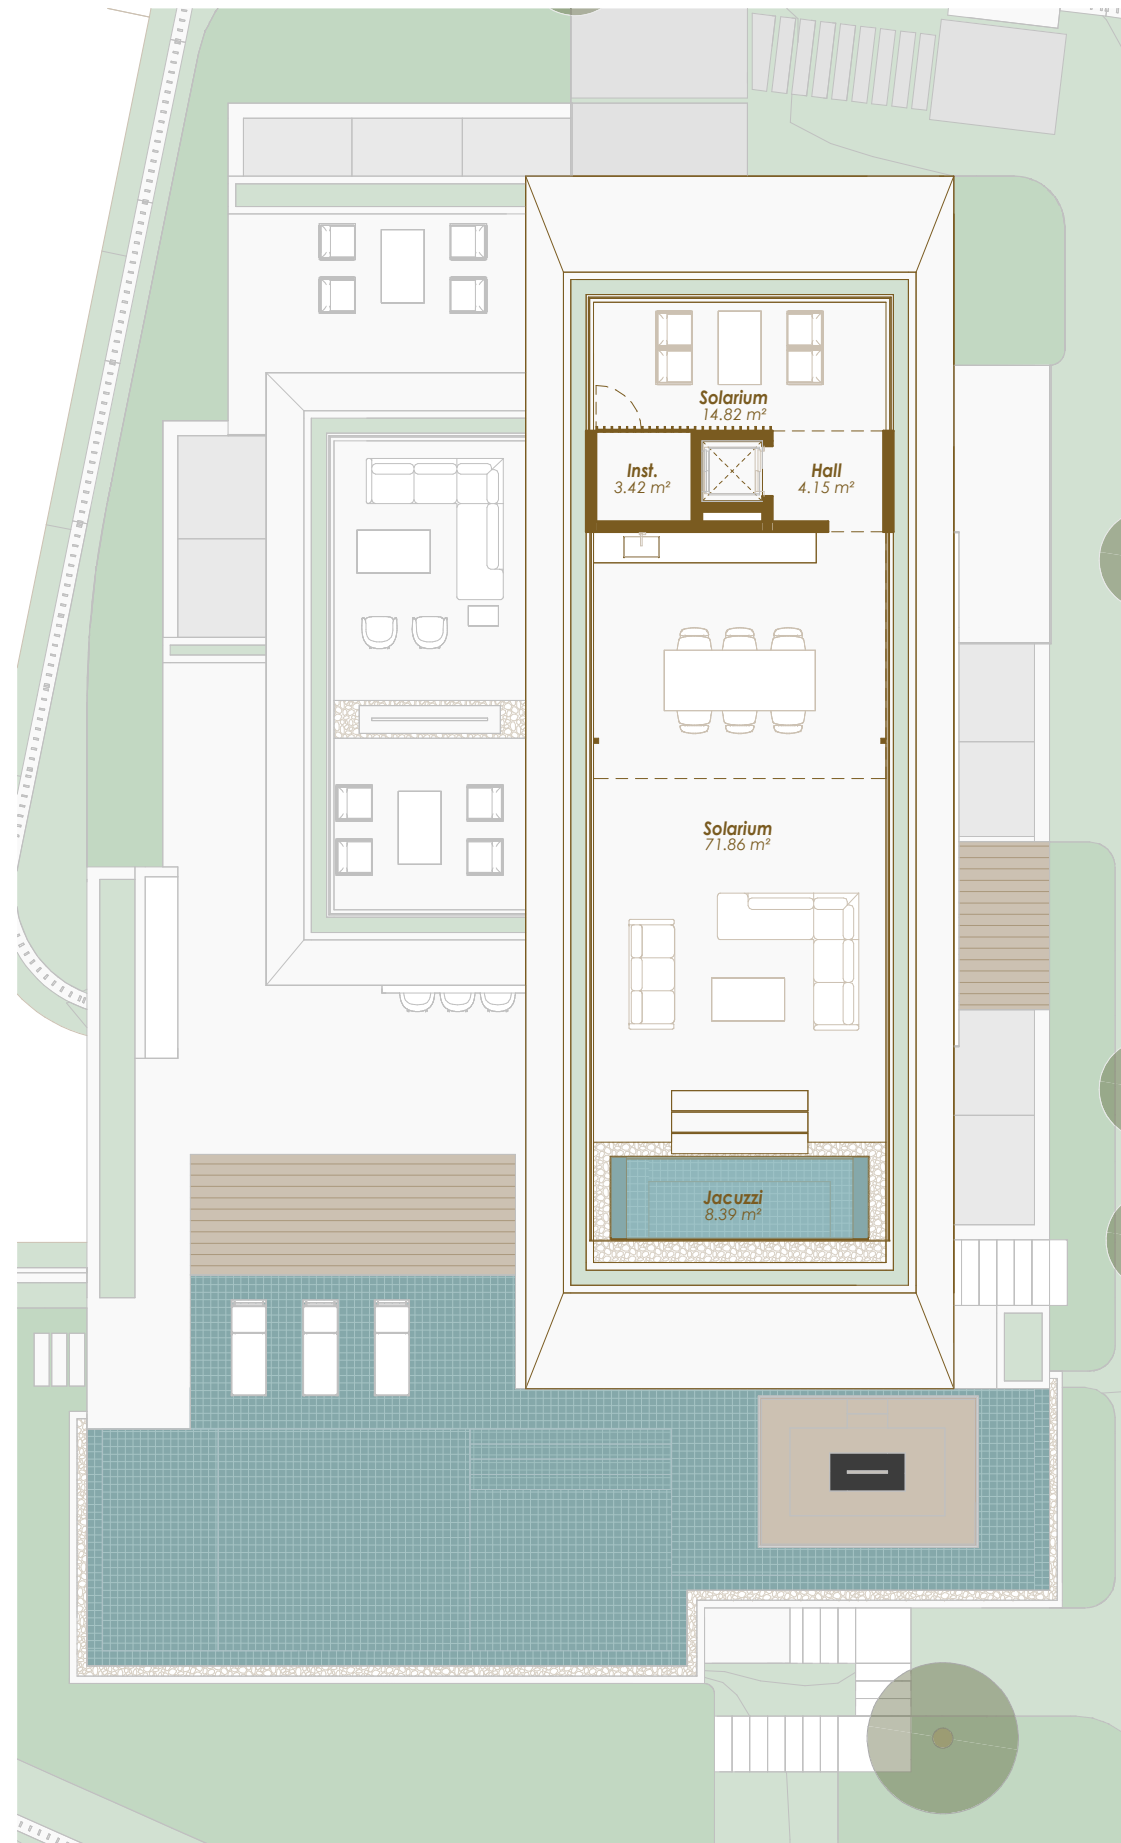

Scale 1 : 150




Legal notice: The information herein below is based on the Basic Project of the building and may be modified due to technical requirements, being adapted in all cases to the Execution Project. The surface areas are approximate and the location of bathroom fittings, facilities and furniture, if included, is not necessarily according to the building plan. Please consult our sales office.

Advertencia legal: La información que se muestra a continuación ha sido elaborada a partir del Proyecto Básico del edificio y puede sufrir modificaciones por exigencias técnicas, ajustándose en todo caso al Proyecto de Ejecución. Las superficies son aproximadas y la ubicación de aparatos sanitarios, instalaciones y mobiliario, en el caso de incluirse, no serán necesariamente conforme al plano. Consulte en el punto de venta.

VILLA 2 · Solarium

SITE PLAN

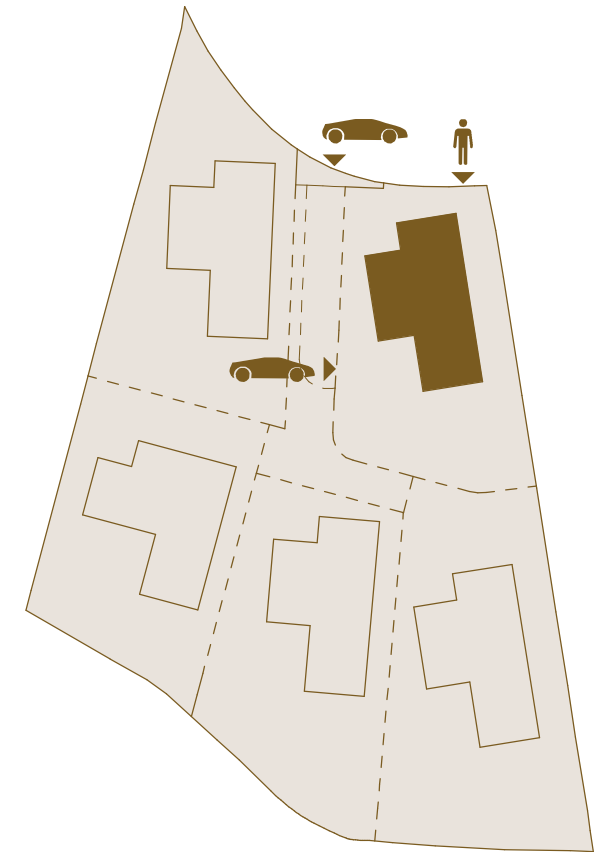

BUILT AREA · Solarium

Enclosed Area / Construida Interior	3,20 m ²
Covered Terrace / Terraza Cubierta	4,80 m ²
Uncovered Terrace / Terraza Descubierta	133,75 m ²
Total	141,75 m²

USABLE AREA · Solarium

Exterior	102,64 m ²
----------	-----------------------

BUILT AREA · Total


Enclosed Area / Construida Interior	846,23 m ²
Covered Terrace / Terraza Cubierta	113,81 m ²
Uncovered Terrace / Terraza Descubierta	353,45 m ²
Pool / Piscina	94,04 m ²
Total	1.407,54 m²

USABLE AREA · Total

Interior	730,01 m ²
Exterior	430,68 m ²
Usable area according to BOJA	803,01 m²
Garden / Jardín	481,11 m²


PLOT AREA	1.015,66 m²
------------------	-------------------------------

VILLA 3 · Basement

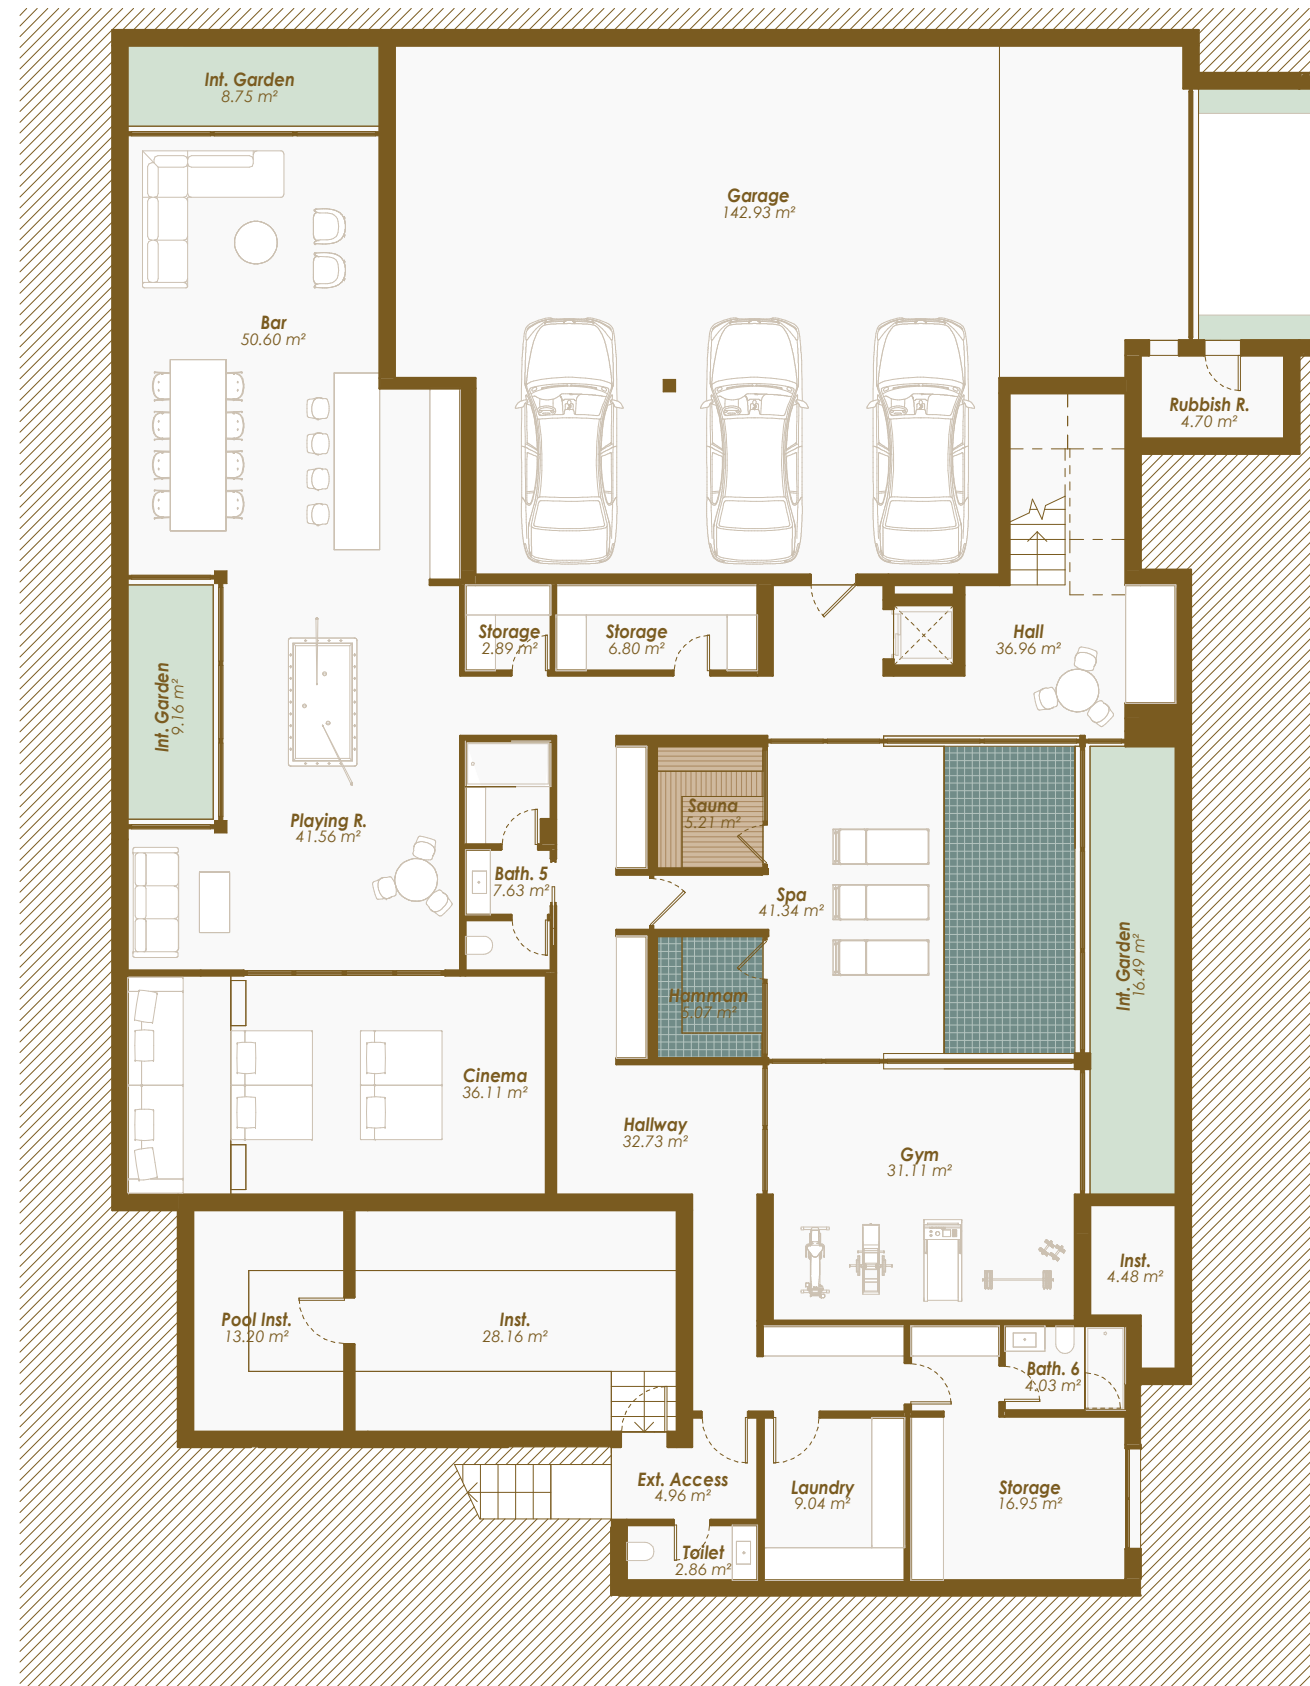

VILLA 3 · Basement

SITE PLAN

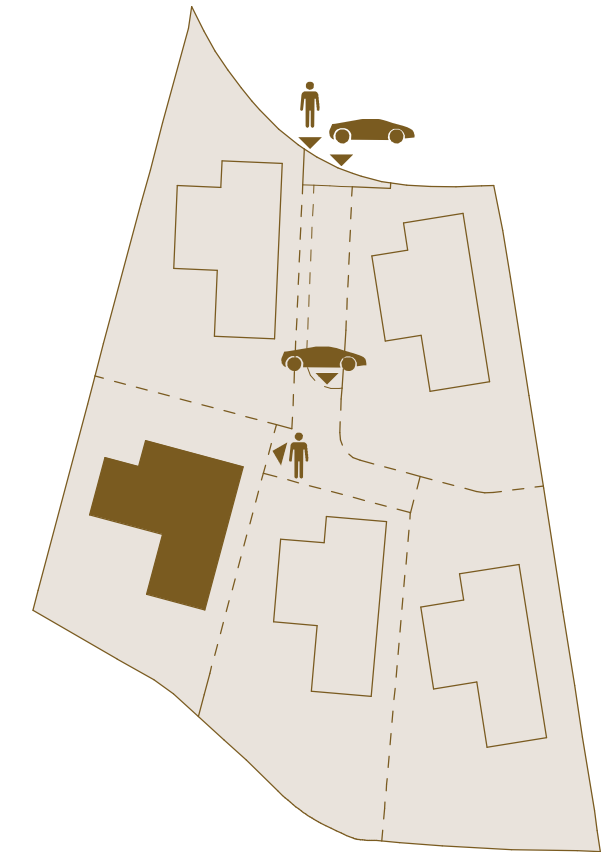

BUILT AREA · Basement

Garage / Garaje	160,97 m ²
Technical Area / Instalaciones	55,32 m ²
Enclosed Area / Construida Interior	412,13 m ²
Total	628,42 m²

USABLE AREA · Basement

Interior	563,71 m ²
----------	-----------------------

BUILT AREA · Total

Enclosed Area / Construida Interior	959,30 m ²
Covered Terrace / Terraza Cubierta	139,20 m ²
Uncovered Terrace / Terraza Descubierta	477,47 m ²
Pool / Piscina	78,63 m ²
Total	1.654,60 m²

USABLE AREA · Total

Interior	827,85 m ²
Exterior	463,27 m ²
Usable area according to BOJA	910,64 m²
Garden / Jardín	363,72 m ²

PLOT AREA	1.001,51 m²
------------------	-------------------------------


Scale 1 : 150



Legal notice: The information herein below is based on the Basic Project of the building and may be modified due to technical requirements, being adapted in all cases to the Execution Project. The surface areas are approximate and the location of bathroom fittings, facilities and furniture, if included, is not necessarily according to the building plan. Please consult our sales office.


Advertencia legal: La información que se muestra a continuación ha sido elaborada a partir del Proyecto Básico del edificio y puede sufrir modificaciones por exigencias técnicas, ajustándose en todo caso al Proyecto de Ejecución. Las superficies son aproximadas y la ubicación de aparatos sanitarios, instalaciones y mobiliario, en el caso de incluirse, no serán necesariamente conforme al plano. Consulte en el punto de venta.

VILLA 3 · Ground Floor

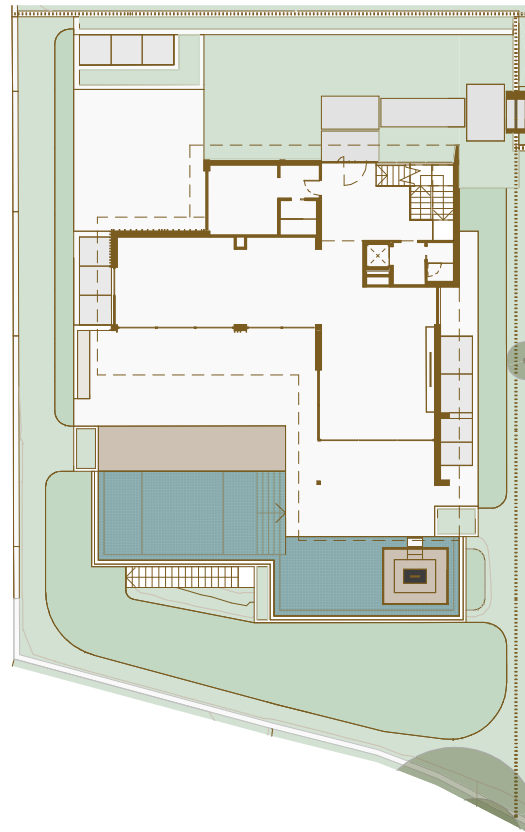

VILLA 3 · Ground Floor

SITE PLAN

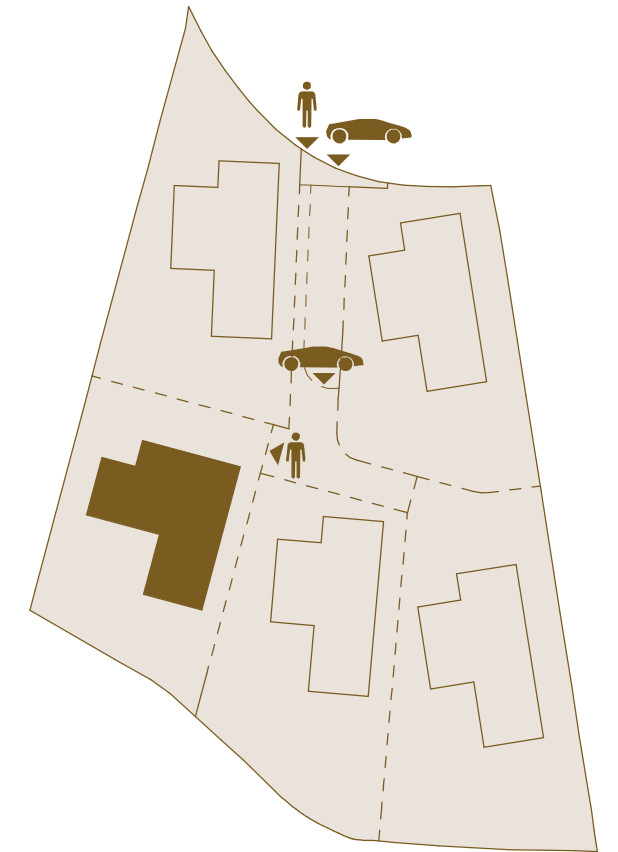

BUILT AREA · Ground Floor	
Enclosed Area / Construida Interior	182,26 m ²
Covered Terrace / Terraza Cubierta	104,47 m ²
Uncovered Terrace / Terraza Descubierta	273,66 m ²
Total	560,39 m²

USABLE AREA · Ground Floor	
Interior	149,83 m ²
Exterior	278,87 m ²

BUILT AREA · Total	
Enclosed Area / Construida Interior	959,30 m ²
Covered Terrace / Terraza Cubierta	139,20 m ²
Uncovered Terrace / Terraza Descubierta	477,47 m ²
Pool / Piscina	78,63 m ²
Total	1.654,60 m²

USABLE AREA · Total	
Interior	827,85 m ²
Exterior	463,27 m ²
Usable area according to BOJA	910,64 m²
Garden / Jardín	363,72 m²

PLOT AREA	1.001,51 m²
------------------	-------------------------------

Scale 1 : 150



Legal notice: The information herein below is based on the Basic Project of the building and may be modified due to technical requirements, being adapted in all cases to the Execution Project. The surface areas are approximate and the location of bathroom fittings, facilities and furniture, if included, is not necessarily according to the building plan. Please consult our sales office.

Advertencia legal: La información que se muestra a continuación ha sido elaborada a partir del Proyecto Básico del edificio y puede sufrir modificaciones por exigencias técnicas, ajustándose en todo caso al Proyecto de Ejecución. Las superficies son aproximadas y la ubicación de aparatos sanitarios, instalaciones y mobiliario, en el caso de incluirse, no serán necesariamente conforme al plano. Consulte en el punto de venta.

VILLA 3 · First Floor



Scale 1 : 150




Legal notice: The information herein below is based on the Basic Project of the building and may be modified due to technical requirements, being adapted in all cases to the Execution Project. The surface areas are approximate and the location of bathroom fittings, facilities and furniture, if included, is not necessarily according to the building plan. Please consult our sales office.

Advertencia legal: La información que se muestra a continuación ha sido elaborada a partir del Proyecto Básico del edificio y puede sufrir modificaciones por exigencias técnicas, ajustándose en todo caso al Proyecto de Ejecución. Las superficies son aproximadas y la ubicación de aparatos sanitarios, instalaciones y mobiliario, en el caso de incluirse, no serán necesariamente conforme al plano. Consulte en el punto de venta.

VILLA 3 · First Floor

SITE PLAN

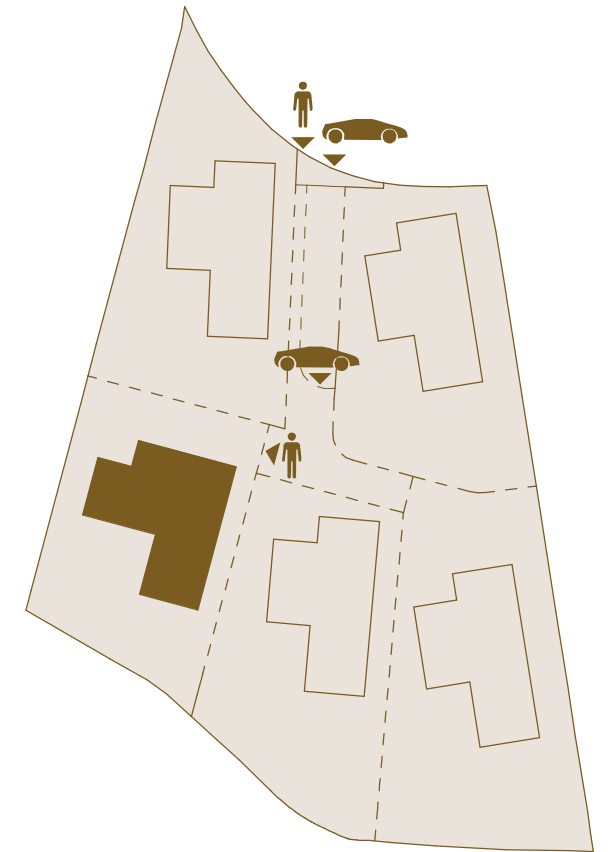

BUILT AREA · First Floor

Enclosed Area / Construida Interior	145,43 m ²
Covered Terrace / Terraza Cubierta	30,13 m ²
Uncovered Terrace / Terraza Descubierta	49,66 m ²
Total	225,22 m²

USABLE AREA · First Floor

Interior	114,31 m ²
Exterior	65,71 m ²

BUILT AREA · Total

Enclosed Area / Construida Interior	959,30 m ²
Covered Terrace / Terraza Cubierta	139,20 m ²
Uncovered Terrace / Terraza Descubierta	477,47 m ²
Pool / Piscina	78,63 m ²
Total	1.654,60 m²

USABLE AREA · Total

Interior	827,85 m ²
Exterior	463,27 m ²
Usable area according to BOJA	910,64 m²
Garden / Jardín	363,72 m²

PLOT AREA	1.001,51 m²
------------------	-------------------------------

VILLA 3 · Solarium



Scale 1 : 150




Legal notice: The information herein below is based on the Basic Project of the building and may be modified due to technical requirements, being adapted in all cases to the Execution Project. The surface areas are approximate and the location of bathroom fittings, facilities and furniture, if included, is not necessarily according to the building plan. Please consult our sales office.

Advertencia legal: La información que se muestra a continuación ha sido elaborada a partir del Proyecto Básico del edificio y puede sufrir modificaciones por exigencias técnicas, ajustándose en todo caso al Proyecto de Ejecución. Las superficies son aproximadas y la ubicación de aparatos sanitarios, instalaciones y mobiliario, en el caso de incluirse, no serán necesariamente conforme al plano. Consulte en el punto de venta.

VILLA 3 · Solarium

SITE PLAN

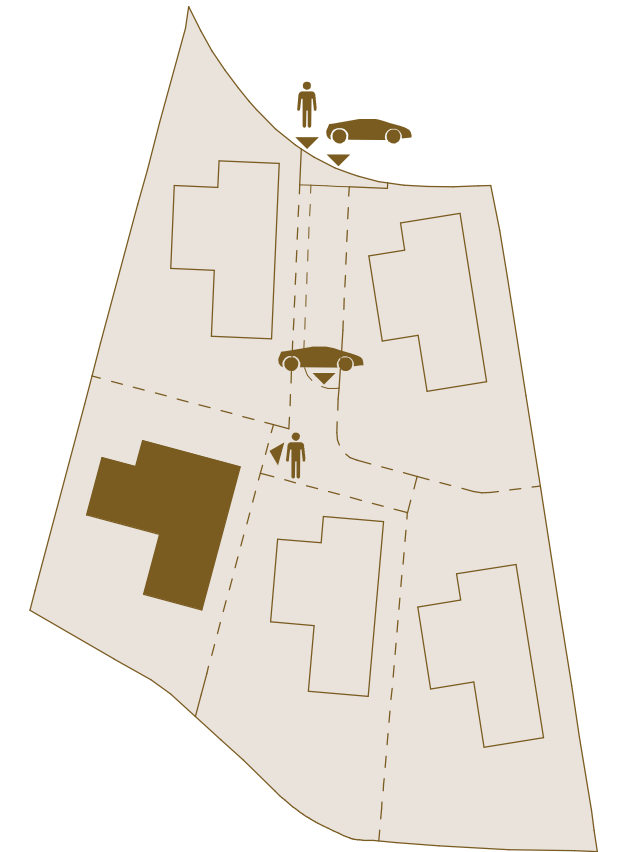

BUILT AREA · Solarium

Enclosed Area / Construida Interior	3,20 m ²
Covered Terrace / Terraza Cubierta	4,60 m ²
Uncovered Terrace / Terraza Descubierta	154,15 m ²
Total	161,95 m²

USABLE AREA · Solarium

Exterior	118,69 m ²
----------	-----------------------

BUILT AREA · Total


Enclosed Area / Construida Interior	959,30 m ²
Covered Terrace / Terraza Cubierta	139,20 m ²
Uncovered Terrace / Terraza Descubierta	477,47 m ²
Pool / Piscina	78,63 m ²
Total	1.654,60 m²

USABLE AREA · Total

Interior	827,85 m ²
Exterior	463,27 m ²
Usable area according to BOJA	910,64 m²
Garden / Jardín	363,72 m ²

PLOT AREA	1.001,51 m²
------------------	-------------------------------

VILLA 4 · Basement

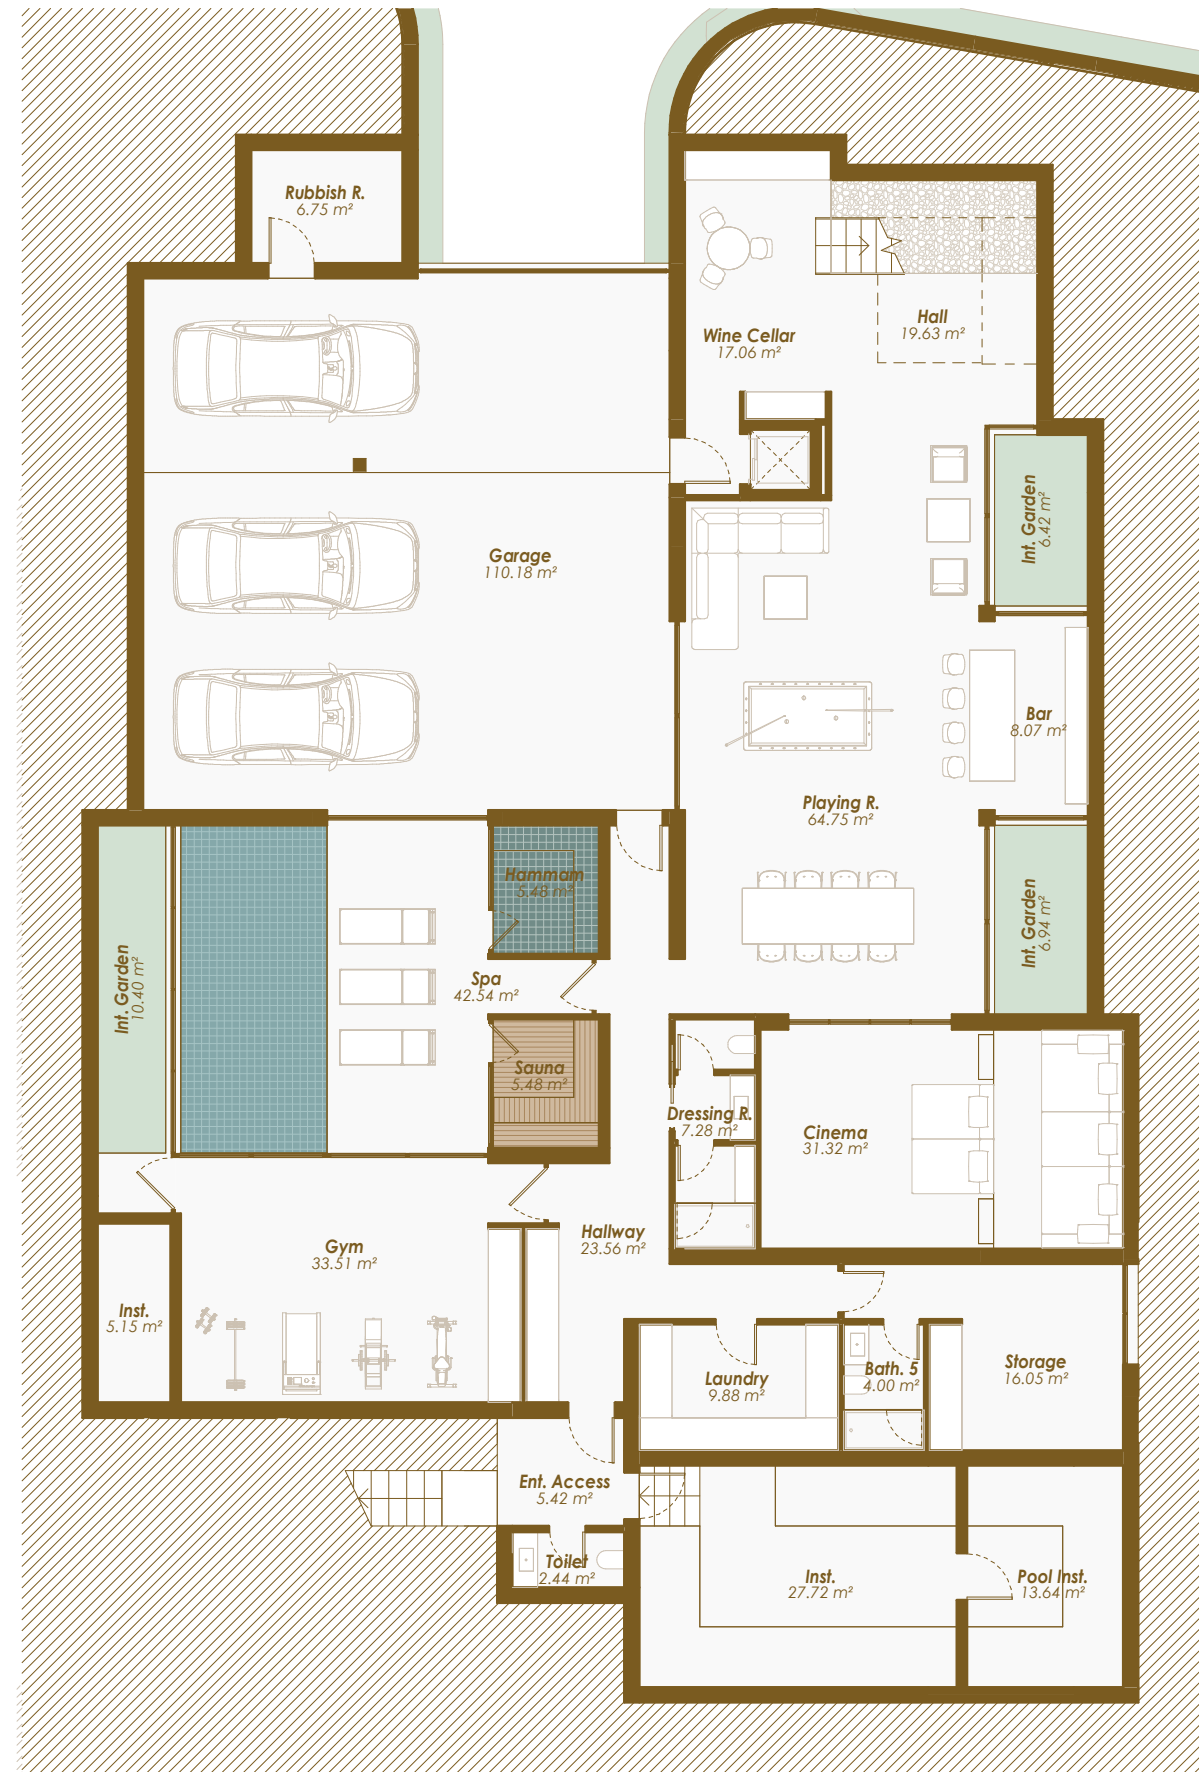

Scale 1 : 150




Legal notice: The information herein below is based on the Basic Project of the building and may be modified due to technical requirements, being adapted in all cases to the Execution Project. The surface areas are approximate and the location of bathroom fittings, facilities and furniture, if included, is not necessarily according to the building plan. Please consult our sales office.

Advertencia legal: La información que se muestra a continuación ha sido elaborada a partir del Proyecto Básico del edificio y puede sufrir modificaciones por exigencias técnicas, ajustándose en todo caso al Proyecto de Ejecución. Las superficies son aproximadas y la ubicación de aparatos sanitarios, instalaciones y mobiliario, en el caso de incluirse, no serán necesariamente conforme al plano. Consulte en el punto de venta.

VILLA 4 · Basement

SITE PLAN

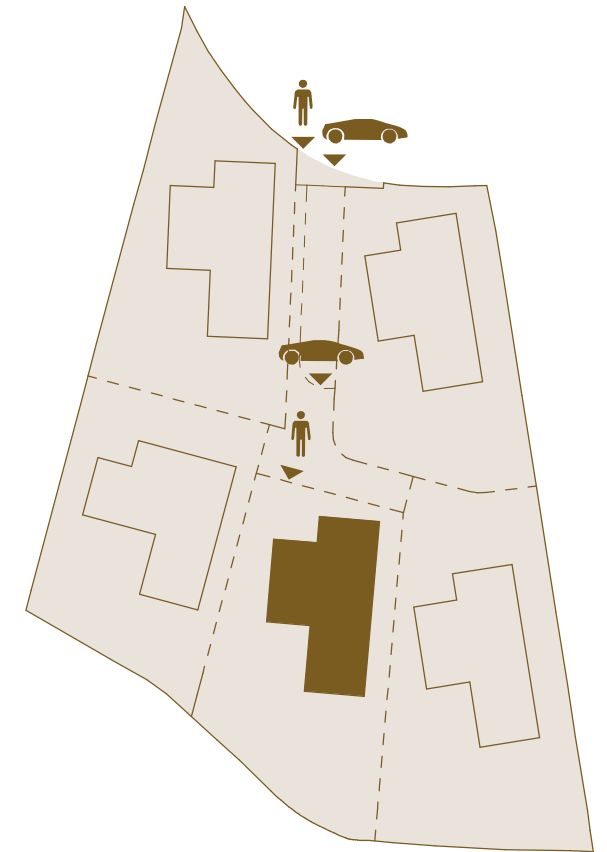

BUILT AREA · Basement

Garage / Garaje	129,19 m ²
Technical Area / Instalaciones	56,53 m ²
Enclosed Area / Construida Interior	363,71 m ²
Total	549,44 m²

USABLE AREA · Basement

Interior	483,66 m ²
----------	-----------------------

BUILT AREA · Total


Enclosed Area / Construida Interior	878,27 m ²
Covered Terrace / Terraza Cubierta	131,07 m ²
Uncovered Terrace / Terraza Descubierta	379,88 m ²
Pool / Piscina	89,36 m ²
Total	1.478,58 m²

USABLE AREA · Total

Interior	758,25 m ²
Exterior	478,28 m ²
Usable area according to BOJA	834,08 m²
Garden / Jardín	509,11 m ²

PLOT AREA	1.069,76 m²
------------------	-------------------------------

VILLA 4 · Ground Floor

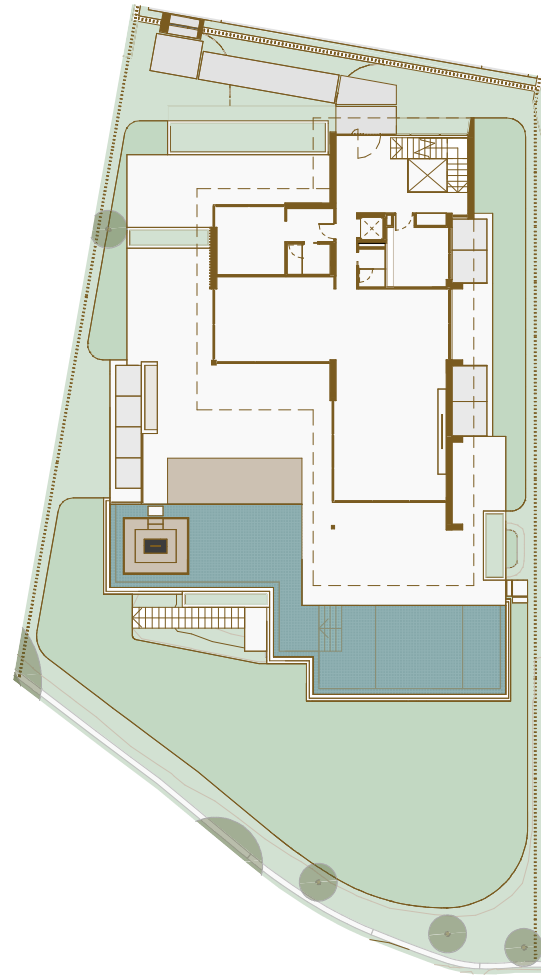

Scale 1 : 150




Legal notice: The information herein below is based on the Basic Project of the building and may be modified due to technical requirements, being adapted in all cases to the Execution Project. The surface areas are approximate and the location of bathroom fittings, facilities and furniture, if included, is not necessarily according to the building plan. Please consult our sales office.

Advertencia legal: La información que se muestra a continuación ha sido elaborada a partir del Proyecto Básico del edificio y puede sufrir modificaciones por exigencias técnicas, ajustándose en todo caso al Proyecto de Ejecución. Las superficies son aproximadas y la ubicación de aparatos sanitarios, instalaciones y mobiliario, en el caso de incluirse, no serán necesariamente conforme al plano. Consulte en el punto de venta.

VILLA 4 · Ground Floor

SITE PLAN

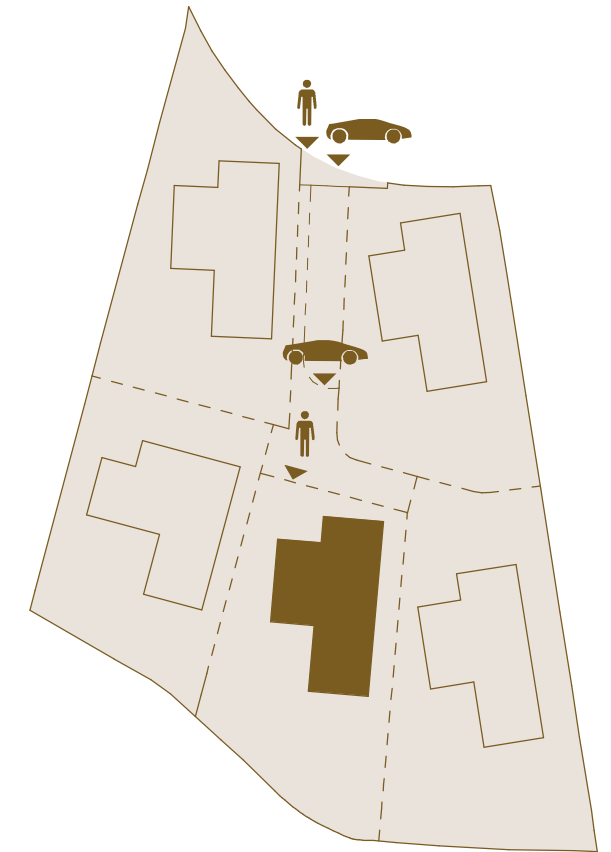

BUILT AREA · Ground Floor

Enclosed Area / Construida Interior	183,27 m ²
Covered Terrace / Terraza Cubierta	98,84 m ²
Uncovered Terrace / Terraza Descubierta	188,96 m ²
Total	471,07 m²

USABLE AREA · Ground Floor

Interior	161,30 m ²
Exterior	305,01 m ²

BUILT AREA · Total


Enclosed Area / Construida Interior	878,27 m ²
Covered Terrace / Terraza Cubierta	131,07 m ²
Uncovered Terrace / Terraza Descubierta	379,88 m ²
Pool / Piscina	89,36 m ²
Total	1.478,58 m²

USABLE AREA · Total

Interior	758,25 m ²
Exterior	478,28 m ²
Usable area according to BOJA	834,08 m²
Garden / Jardín	509,11 m²

PLOT AREA	1.069,76 m²
------------------	-------------------------------

VILLA 4 · First Floor

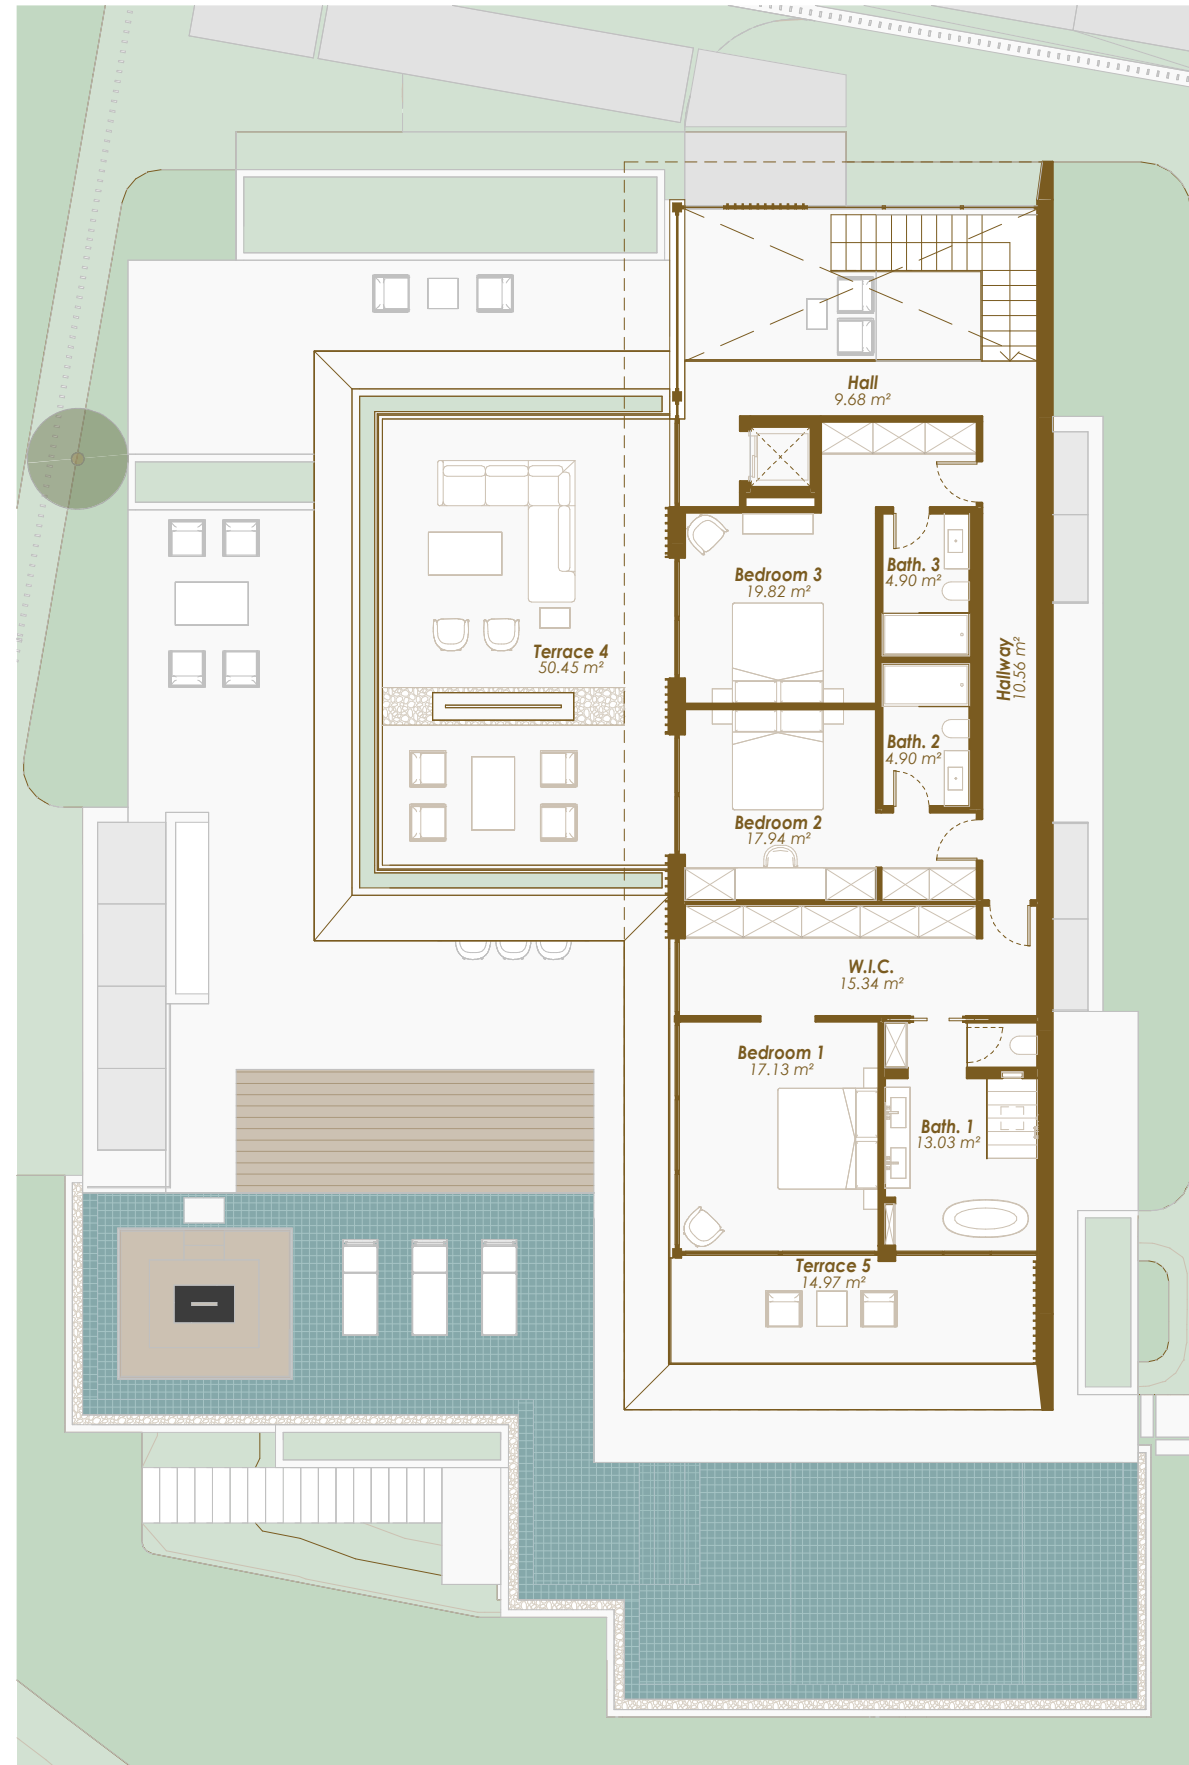

Scale 1 : 150




Legal notice: The information herein below is based on the Basic Project of the building and may be modified due to technical requirements, being adapted in all cases to the Execution Project. The surface areas are approximate and the location of bathroom fittings, facilities and furniture, if included, is not necessarily according to the building plan. Please consult our sales office.

Advertencia legal: La información que se muestra a continuación ha sido elaborada a partir del Proyecto Básico del edificio y puede sufrir modificaciones por exigencias técnicas, ajustándose en todo caso al Proyecto de Ejecución. Las superficies son aproximadas y la ubicación de aparatos sanitarios, instalaciones y mobiliario, en el caso de incluirse, no serán necesariamente conforme al plano. Consulte en el punto de venta.

VILLA 4 · First Floor

SITE PLAN

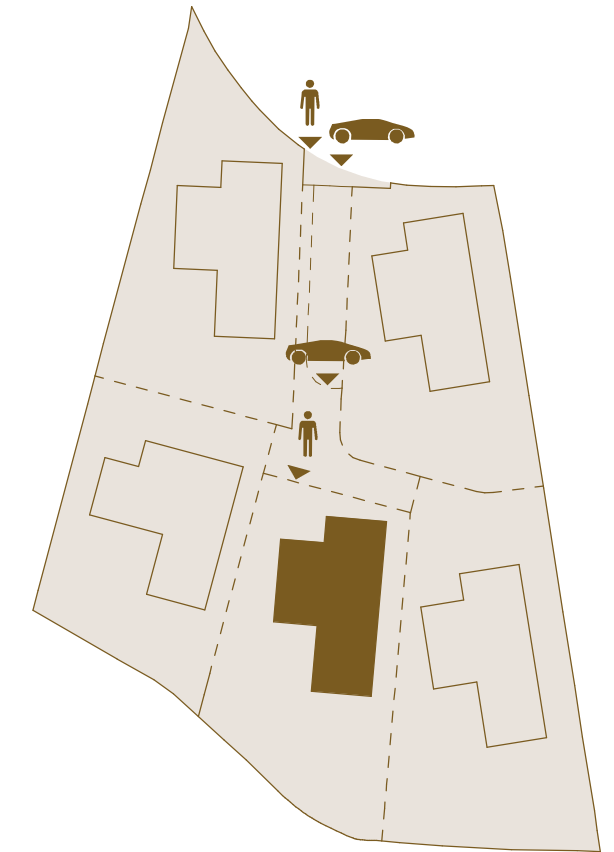

BUILT AREA · First Floor

Enclosed Area / Construida Interior	142,37 m ²
Covered Terrace / Terraza Cubierta	25,43 m ²
Uncovered Terrace / Terraza Descubierta	54,27 m ²
Total	222,06 m²

USABLE AREA · First Floor

Interior	113,29 m ²
Exterior	65,41 m ²

BUILT AREA · Total


Enclosed Area / Construida Interior	878,27 m ²
Covered Terrace / Terraza Cubierta	131,07 m ²
Uncovered Terrace / Terraza Descubierta	379,88 m ²
Pool / Piscina	89,36 m ²
Total	1.478,58 m²

USABLE AREA · Total

Interior	758,25 m ²
Exterior	478,28 m ²
Usable area according to BOJA	834,08 m²
Garden / Jardín	509,11 m ²

PLOT AREA	1.069,76 m²
------------------	-------------------------------

VILLA 4 · Solarium

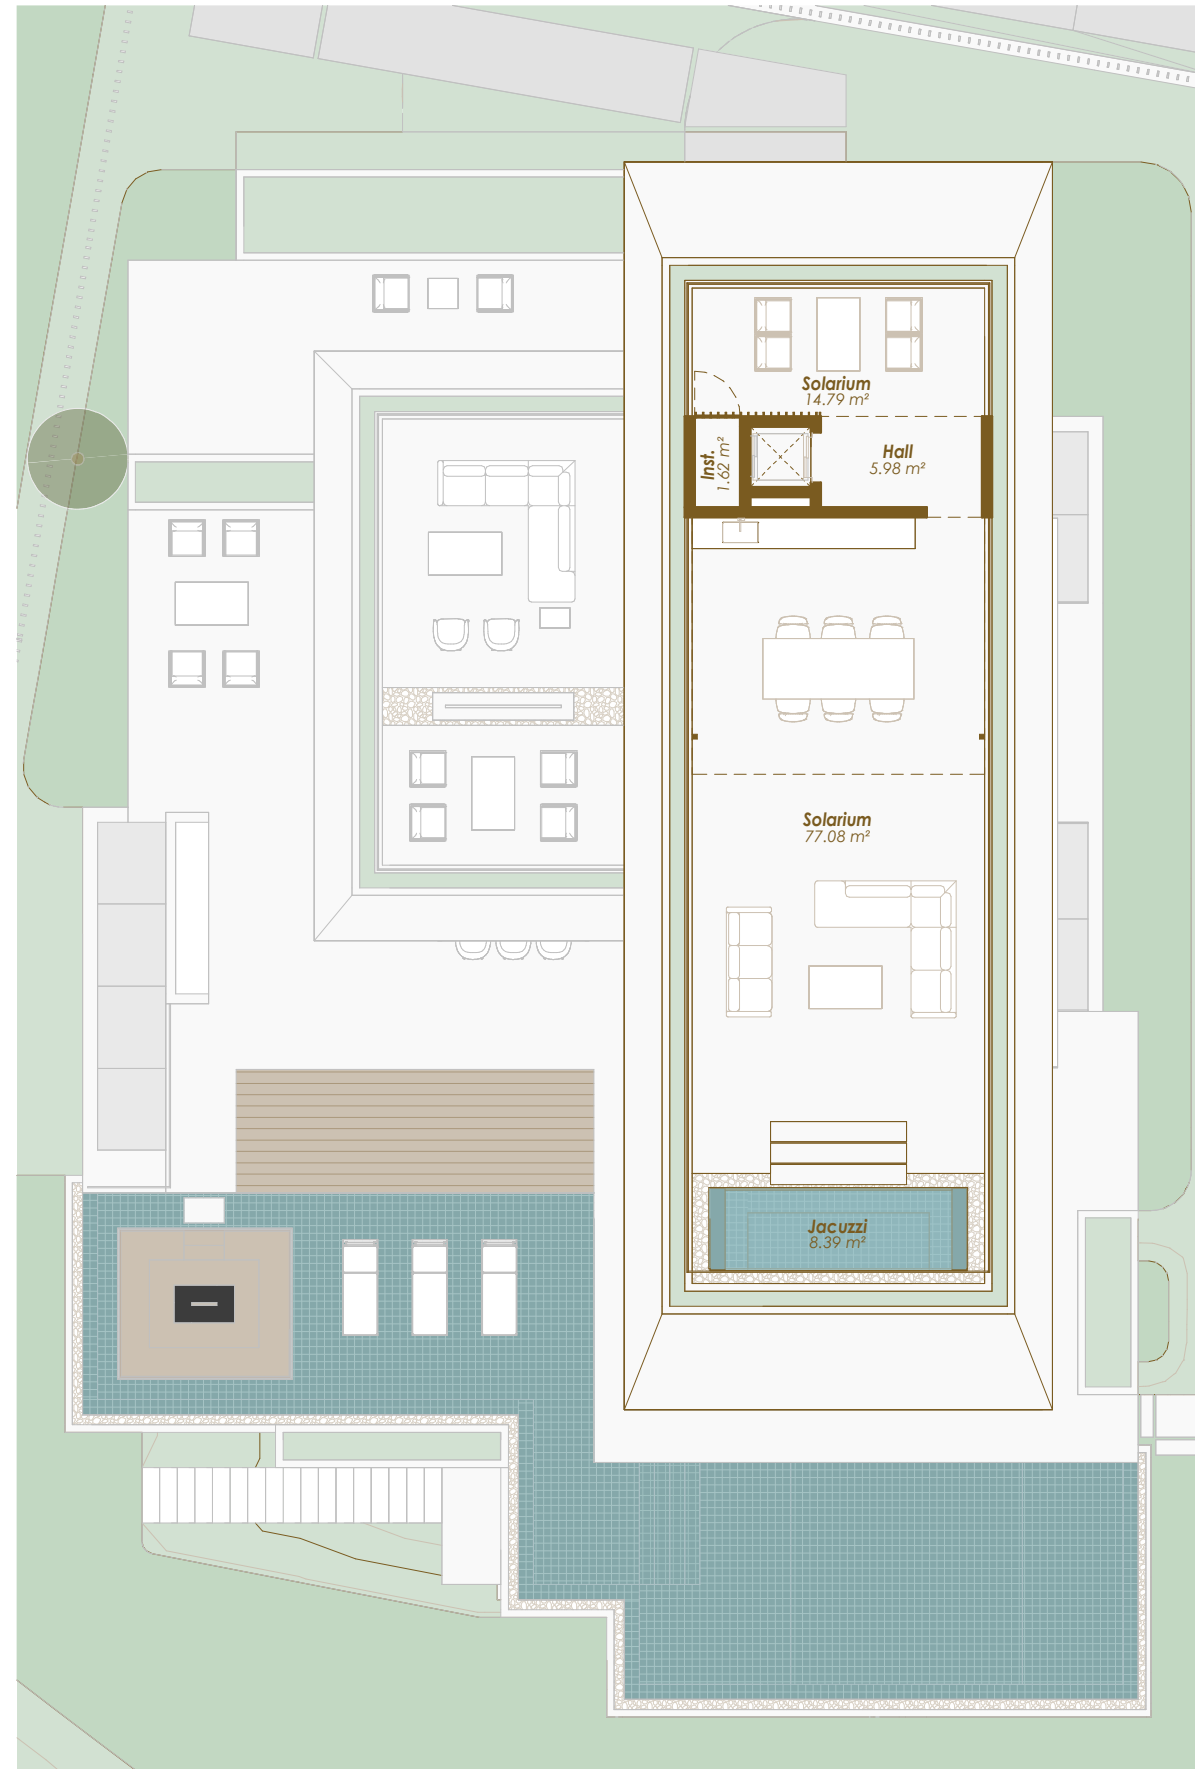

Scale 1 : 150




Legal notice: The information herein below is based on the Basic Project of the building and may be modified due to technical requirements, being adapted in all cases to the Execution Project. The surface areas are approximate and the location of bathroom fittings, facilities and furniture, if included, is not necessarily according to the building plan. Please consult our sales office.

Advertencia legal: La información que se muestra a continuación ha sido elaborada a partir del Proyecto Básico del edificio y puede sufrir modificaciones por exigencias técnicas, ajustándose en todo caso al Proyecto de Ejecución. Las superficies son aproximadas y la ubicación de aparatos sanitarios, instalaciones y mobiliario, en el caso de incluirse, no serán necesariamente conforme al plano. Consulte en el punto de venta.

VILLA 4 · Solarium

SITE PLAN

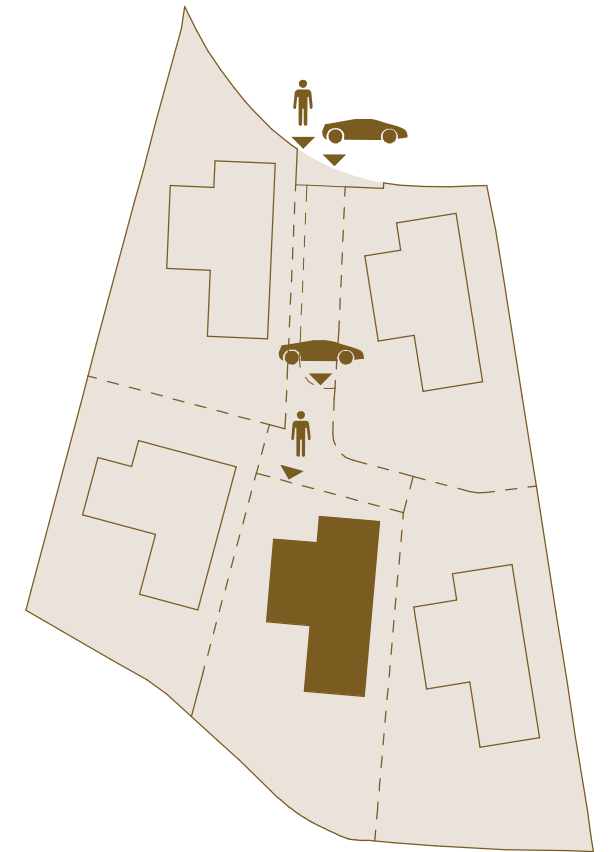

BUILT AREA · Solarium

Enclosed Area / Construida Interior	3,20 m ²
Covered Terrace / Terraza Cubierta	6,80 m ²
Uncovered Terrace / Terraza Descubierta	136,65 m ²
Total	146,65 m²

USABLE AREA · Solarium

Exterior	107,86 m ²
----------	-----------------------

BUILT AREA · Total



Enclosed Area / Construida Interior	878,27 m ²
Covered Terrace / Terraza Cubierta	131,07 m ²
Uncovered Terrace / Terraza Descubierta	379,88 m ²
Pool / Piscina	89,36 m ²
Total	1.478,58 m²

USABLE AREA · Total

Interior	758,25 m ²
Exterior	478,28 m ²
Usable area according to BOJA	834,08 m²
Garden / Jardín	509,11 m²


PLOT AREA	1.069,76 m²
------------------	-------------------------------

VILLA 5 · Basement

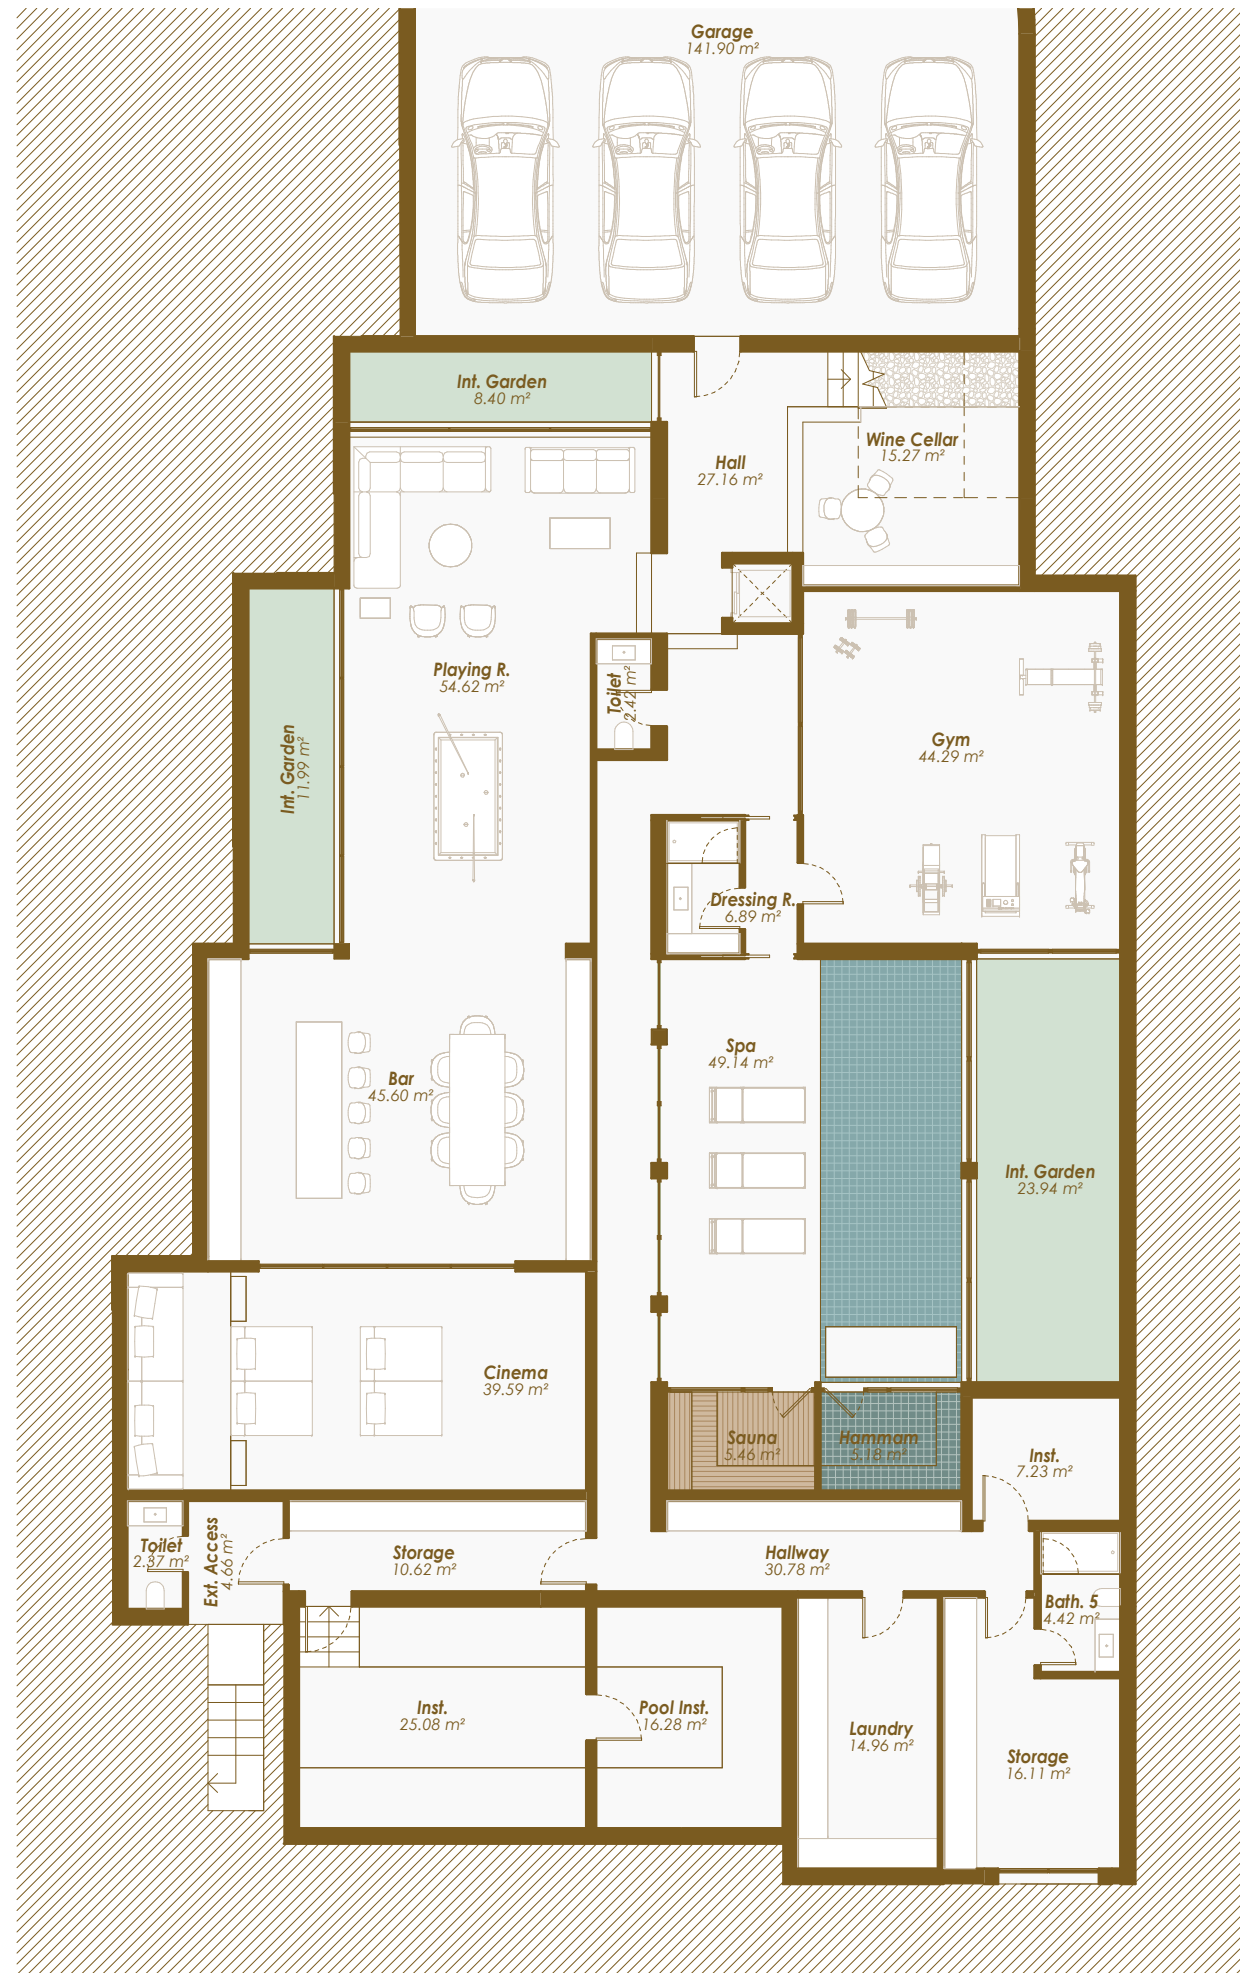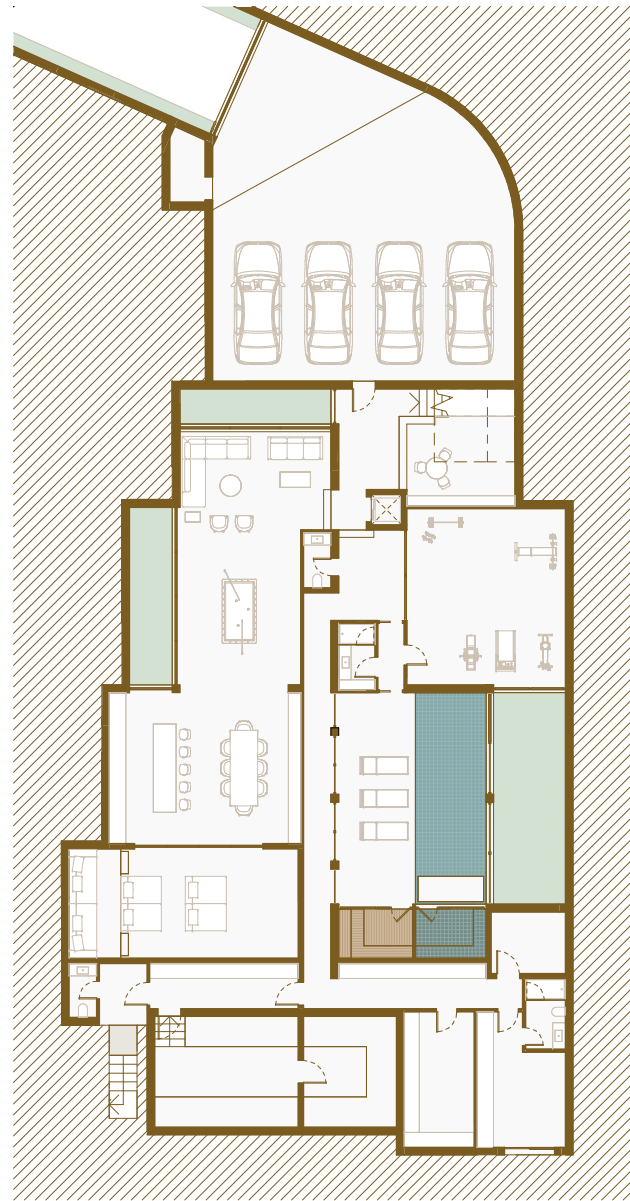

VILLA 5 · Basement

SITE PLAN

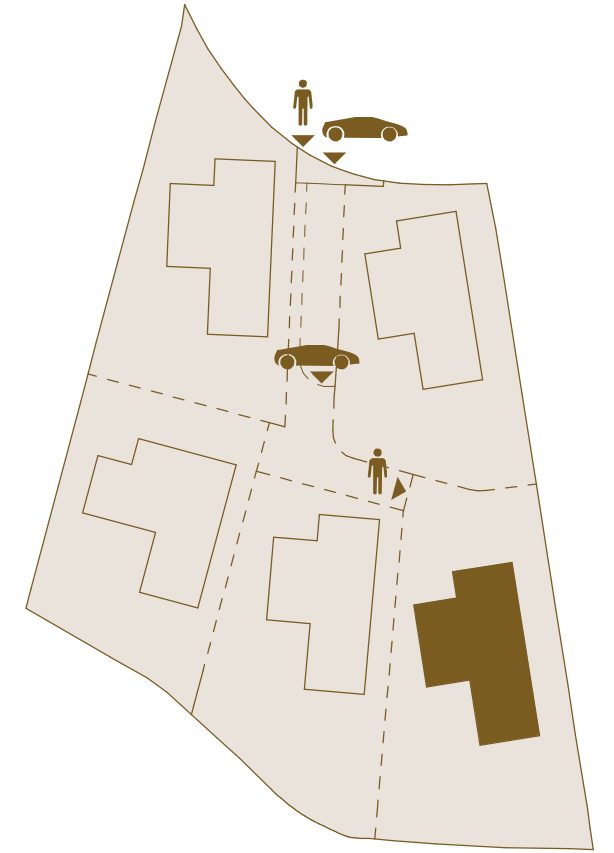

Scale 1 : 150



Legal notice: The information herein below is based on the Basic Project of the building and may be modified due to technical requirements, being adapted in all cases to the Execution Project. The surface areas are approximate and the location of bathroom fittings, facilities and furniture, if included, is not necessarily according to the building plan. Please consult our sales office.

Advertencia legal: La información que se muestra a continuación ha sido elaborada a partir del Proyecto Básico del edificio y puede sufrir modificaciones por exigencias técnicas, ajustándose en todo caso al Proyecto de Ejecución. Las superficies son aproximadas y la ubicación de aparatos sanitarios, instalaciones y mobiliario, en el caso de incluirse, no serán necesariamente conforme al plano. Consulte en el punto de venta.

BUILT AREA · Basement

Garage / Garaje	157,92 m ²
Technical Area / Instalaciones	58,29 m ²
Enclosed Area / Construida Interior	481,75 m ²
Total	697,96 m²

USABLE AREA · Basement

Interior	618,17 m ²
----------	-----------------------

BUILT AREA · Total


Enclosed Area / Construida Interior	1.027,25 m ²
Covered Terrace / Terraza Cubierta	128,86 m ²
Uncovered Terrace / Terraza Descubierta	506,71 m ²
Pool / Piscina	108,10 m ²
Total	1.770,92 m²

USABLE AREA · Total

Interior	881,85 m ²
Exterior	471,63 m ²
Usable area according to BOJA	970,04 m ²
Garden / Jardín	550,79 m ²

PLOT AREA	1.253,35 m²
------------------	-------------------------------

VILLA 5 · Ground Floor

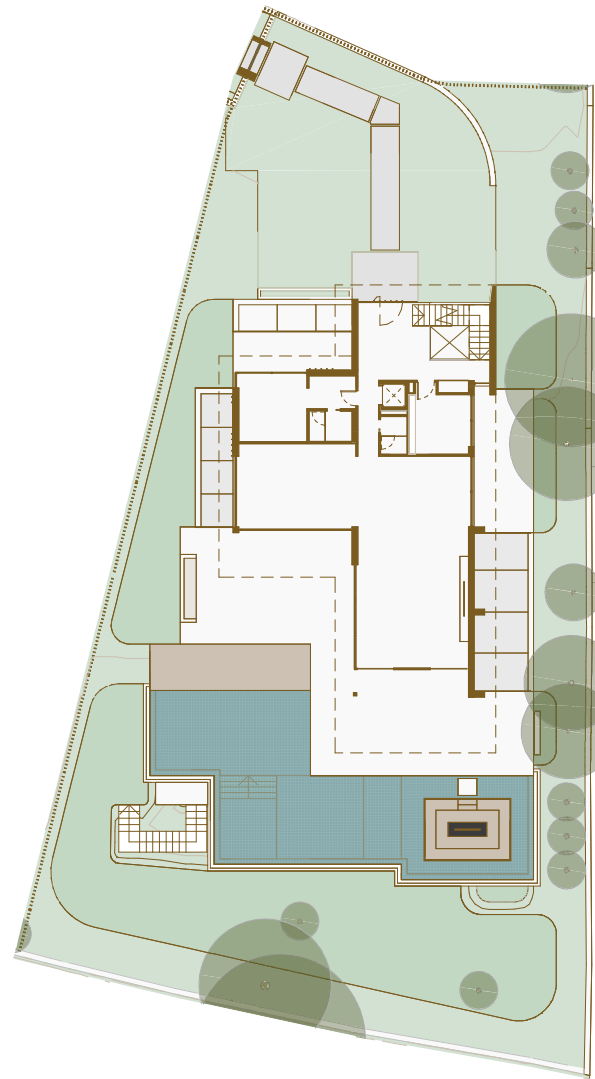

Scale 1 : 150




Legal notice: The information herein below is based on the Basic Project of the building and may be modified due to technical requirements, being adapted in all cases to the Execution Project. The surface areas are approximate and the location of bathroom fittings, facilities and furniture, if included, is not necessarily according to the building plan. Please consult our sales office.

Advertencia legal: La información que se muestra a continuación ha sido elaborada a partir del Proyecto Básico del edificio y puede sufrir modificaciones por exigencias técnicas, ajustándose en todo caso al Proyecto de Ejecución. Las superficies son aproximadas y la ubicación de aparatos sanitarios, instalaciones y mobiliario, en el caso de incluirse, no serán necesariamente conforme al plano. Consulte en el punto de venta.

VILLA 5 · Ground Floor

SITE PLAN

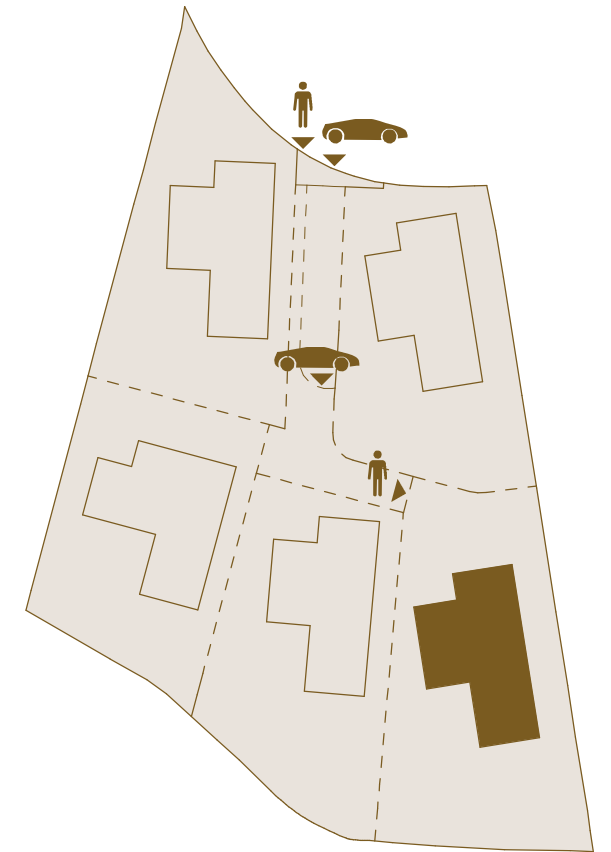

BUILT AREA · Ground Floor

Enclosed Area / Construida Interior	183,76 m ²
Covered Terrace / Terraza Cubierta	96,62 m ²
Uncovered Terrace / Terraza Descubierta	315,79 m ²
Total	596,17 m²

USABLE AREA · Ground Floor

Interior	150,42 m ²
Exterior	298,29 m ²

BUILT AREA · Total

Enclosed Area / Construida Interior	1.027,25 m ²
Covered Terrace / Terraza Cubierta	128,86 m ²
Uncovered Terrace / Terraza Descubierta	506,71 m ²
Pool / Piscina	108,10 m ²
Total	1.770,92 m²

USABLE AREA · Total

Interior	881,85 m ²
Exterior	471,63 m ²
Usable area according to BOJA	970,04 m²
Garden / Jardín	550,79 m²

PLOT AREA	1.253,35 m²
------------------	-------------------------------

VILLA 5 · First Floor



Scale 1 : 150




Legal notice: The information herein below is based on the Basic Project of the building and may be modified due to technical requirements, being adapted in all cases to the Execution Project. The surface areas are approximate and the location of bathroom fittings, facilities and furniture, if included, is not necessarily according to the building plan. Please consult our sales office.

Advertencia legal: La información que se muestra a continuación ha sido elaborada a partir del Proyecto Básico del edificio y puede sufrir modificaciones por exigencias técnicas, ajustándose en todo caso al Proyecto de Ejecución. Las superficies son aproximadas y la ubicación de aparatos sanitarios, instalaciones y mobiliario, en el caso de incluirse, no serán necesariamente conforme al plano. Consulte en el punto de venta.

VILLA 5 · First Floor

SITE PLAN

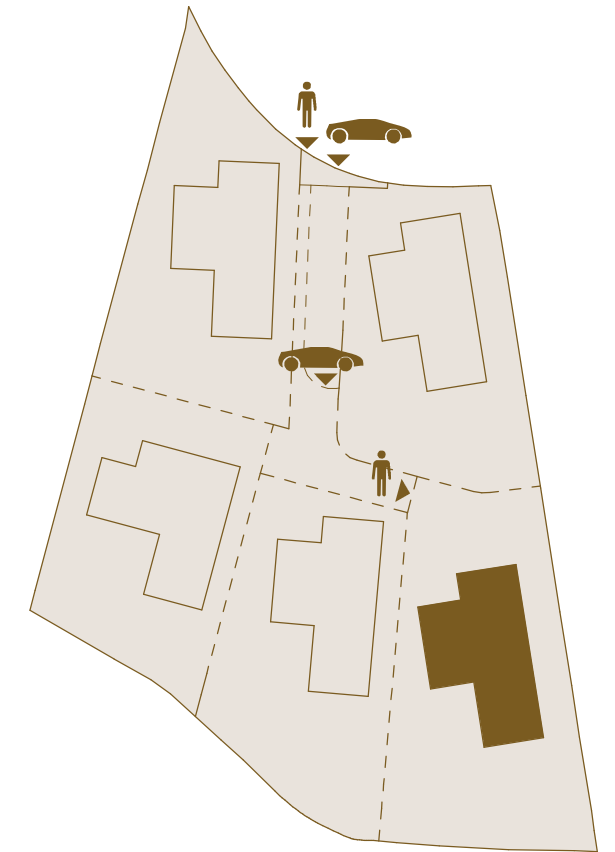

BUILT AREA · First Floor

Enclosed Area / Construida Interior	142,33 m ²
Covered Terrace / Terraza Cubierta	25,45 m ²
Uncovered Terrace / Terraza Descubierta	54,27 m ²
Total	222,05 m²

USABLE AREA · First Floor

Interior	113,27 m ²
Exterior	65,37 m ²

BUILT AREA · Total

Enclosed Area / Construida Interior	1.027,25 m ²
Covered Terrace / Terraza Cubierta	128,86 m ²
Uncovered Terrace / Terraza Descubierta	506,71 m ²
Pool / Piscina	108,10 m ²
Total	1.770,92 m²

USABLE AREA · Total

Interior	881,85 m ²
Exterior	471,63 m ²
Usable area according to BOJA	970,04 m²
Garden / Jardín	550,79 m²

PLOT AREA	1.253,35 m²
------------------	-------------------------------

VILLA 5 · Solarium



Scale 1 : 150




Legal notice: The information herein below is based on the Basic Project of the building and may be modified due to technical requirements, being adapted in all cases to the Execution Project. The surface areas are approximate and the location of bathroom fittings, facilities and furniture, if included, is not necessarily according to the building plan. Please consult our sales office.

Advertencia legal: La información que se muestra a continuación ha sido elaborada a partir del Proyecto Básico del edificio y puede sufrir modificaciones por exigencias técnicas, ajustándose en todo caso al Proyecto de Ejecución. Las superficies son aproximadas y la ubicación de aparatos sanitarios, instalaciones y mobiliario, en el caso de incluirse, no serán necesariamente conforme al plano. Consulte en el punto de venta.

VILLA 5 · Solarium

SITE PLAN

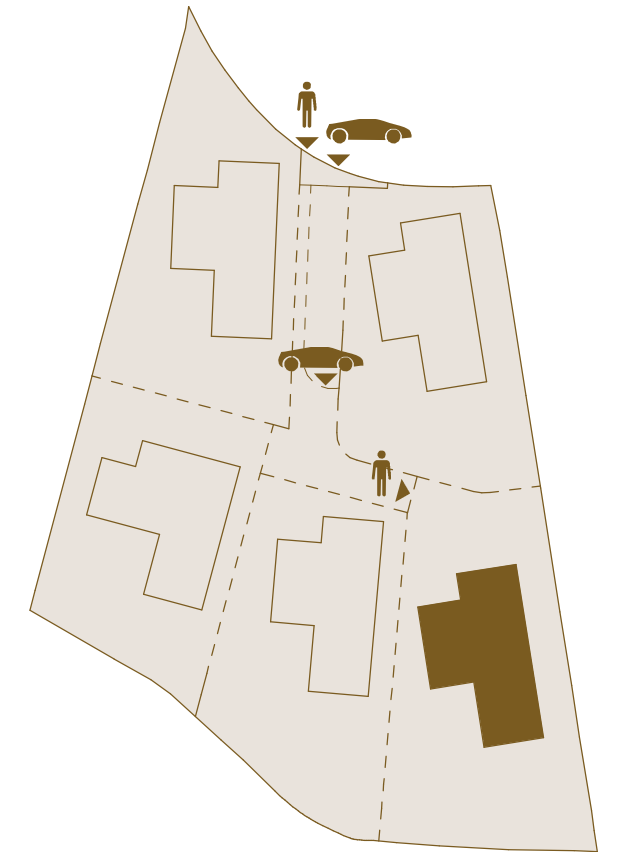

BUILT AREA · Solarium

Enclosed Area / Construida Interior	3,20 m ²
Covered Terrace / Terraza Cubierta	6,80 m ²
Uncovered Terrace / Terraza Descubierta	136,65 m ²
Total	146,65 m²

USABLE AREA · Solarium

Exterior	107,96 m ²
----------	-----------------------

BUILT AREA · Total

Enclosed Area / Construida Interior	1.027,25 m ²
Covered Terrace / Terraza Cubierta	128,86 m ²
Uncovered Terrace / Terraza Descubierta	506,71 m ²
Pool / Piscina	108,10 m ²
Total	1.770,92 m²

USABLE AREA · Total

Interior	881,85 m ²
Exterior	471,63 m ²
Usable area according to BOJA	970,04 m²
Garden / Jardín	550,79 m²

PLOT AREA	1.253,35 m²
------------------	-------------------------------