


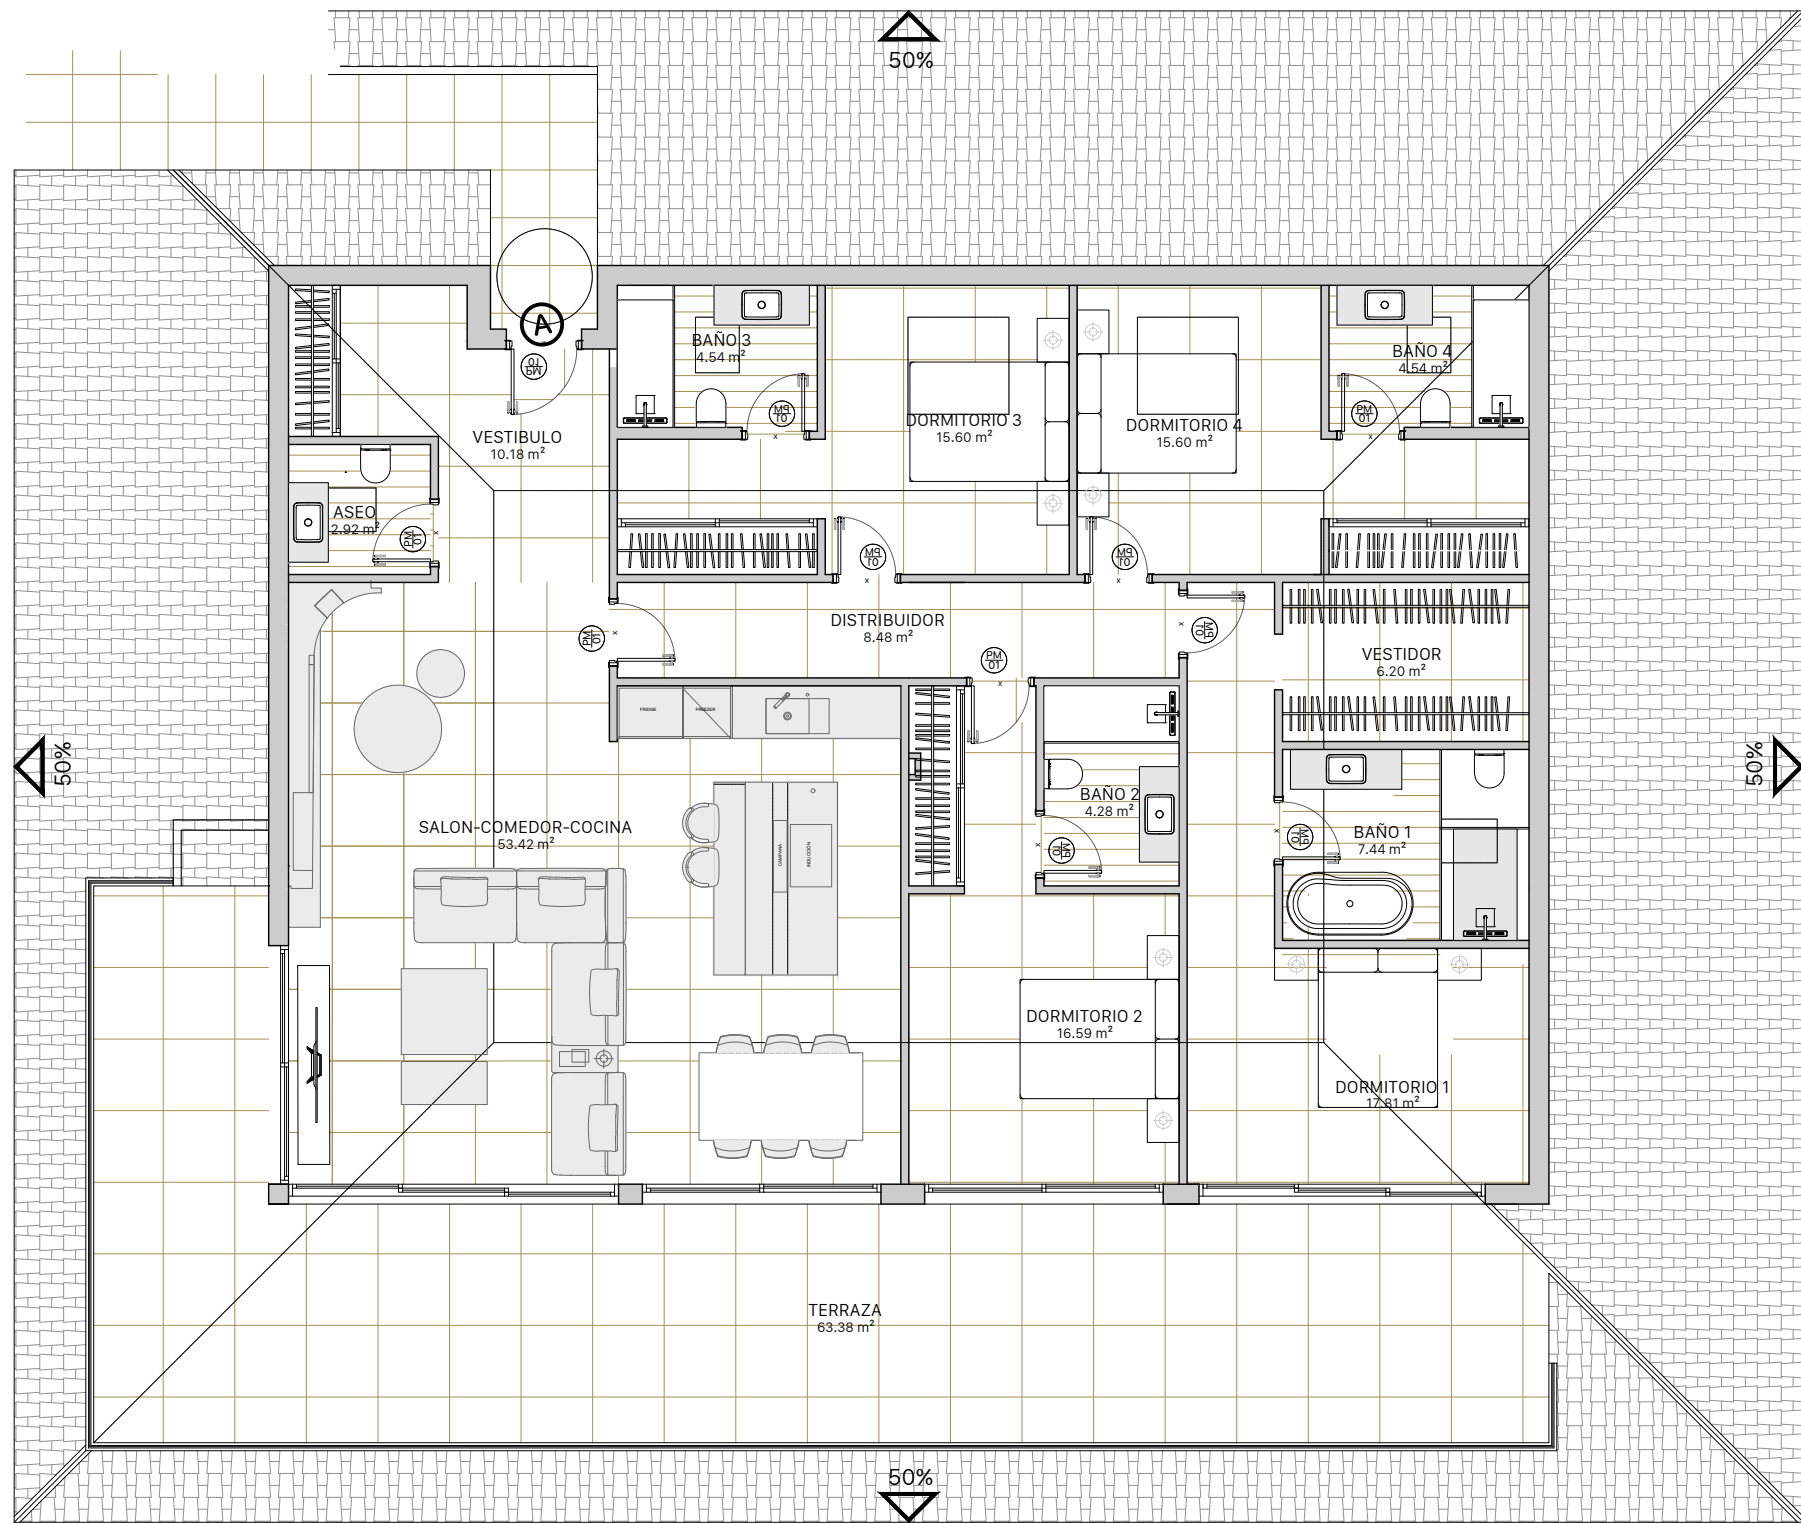


**BLOQUE B
NIVEL 6 VIVIENDA E**

SUPERFICIE CONSTRUIDA

VIVIENDA	188.90 m ²
ZONAS COMUNES	m ²
TOTAL	188.90 m²


SUPERFICIES UTILES

CERRADAS	
VESTIBULO	10,18 m ²
SALON-COMEDOR-COCINA	53,42 m ²
ASEO	2,92 m ²
DISTRIBUIDOR	8,48 m ²
DORMITORIO 3	15,60 m ²
BAÑO 3	4,54 m ²
DORMITORIO 2	16,59 m ²
BAÑO 2	4,28 m ²
DORMITORIO 1	17,81 m ²
BAÑO 1	7,44 m ²
VESTIDOR	6,20 m ²
DORMITORIO 4	15,60 m ²
BAÑO 4	4,02 m ²
ABIERTAS	
TERRAZA	63,38 m ²
TOTAL	230.46 m²

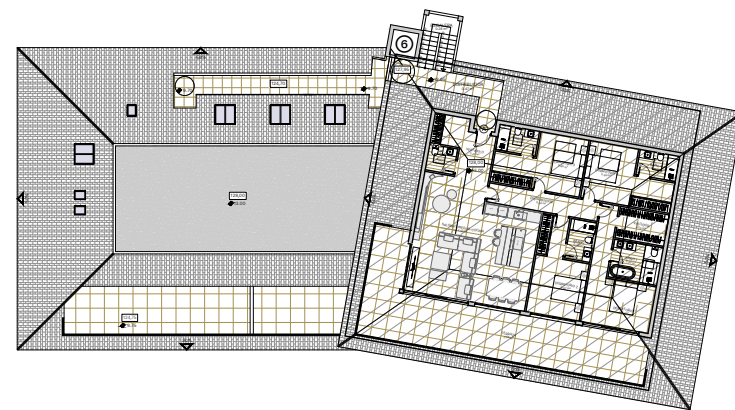

ADVERTENCIA LEGAL: La información que se muestra a continuación ha sido elaborada a partir del Proyecto de Ejecución del edificio y puede sufrir modificaciones por exigencias técnicas, ajustándose en todo caso a los planos as-built contenidos en el Libro del Edificio. Las superficies son aproximadas y la ubicación de aparatos sanitarios, instalaciones y mobiliario, en el caso de incluirse, no necesariamente conforme al plano. Consulte en el punto de venta.

LEGAL NOTICE: The information herein below has been prepared according to the Construction Project of the building and may be modified due to technical requirements, in any case conforming to the as-built plans contained in the Building Record. The surfaces are approximate and the location of sanitary equipment, facilities and furniture, if included, may not coincide with the plan. Please check with the sales office.

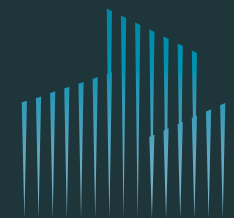

BÉLVÈDERE
COLLECTION